





PLANTA BAIXA DE FUNDAÇÃO
Escala 1/75

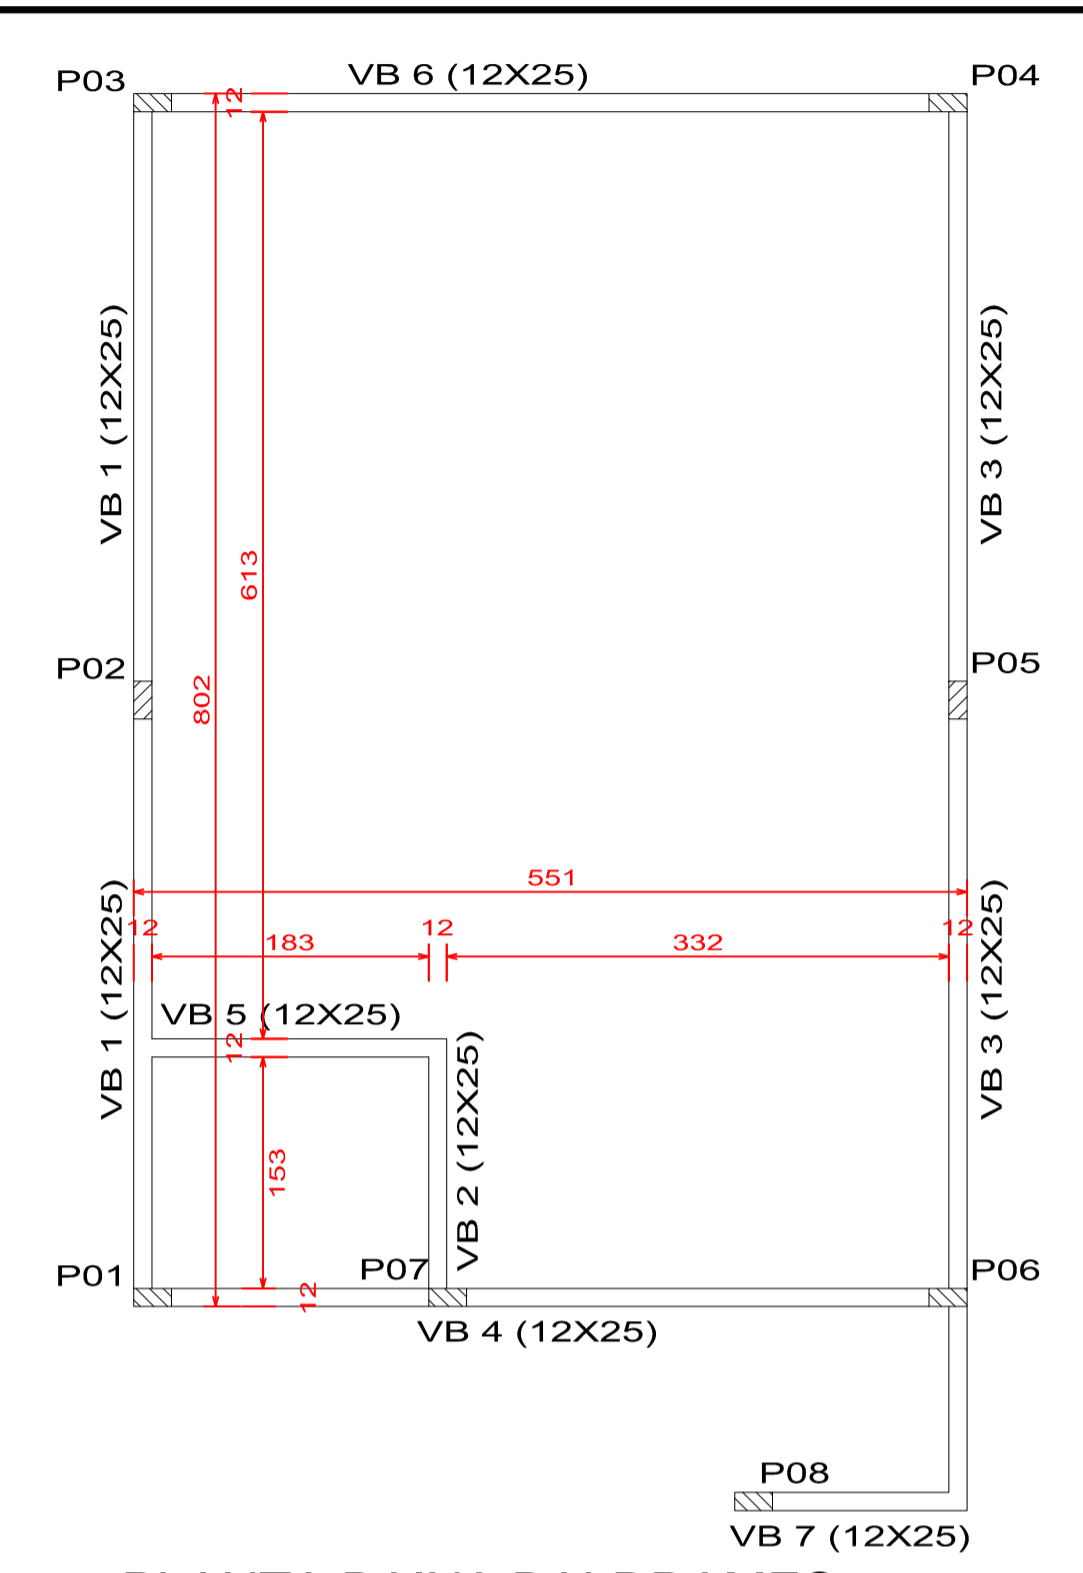

PLANTA BAIXA BALDRAMES
Escala 1/75

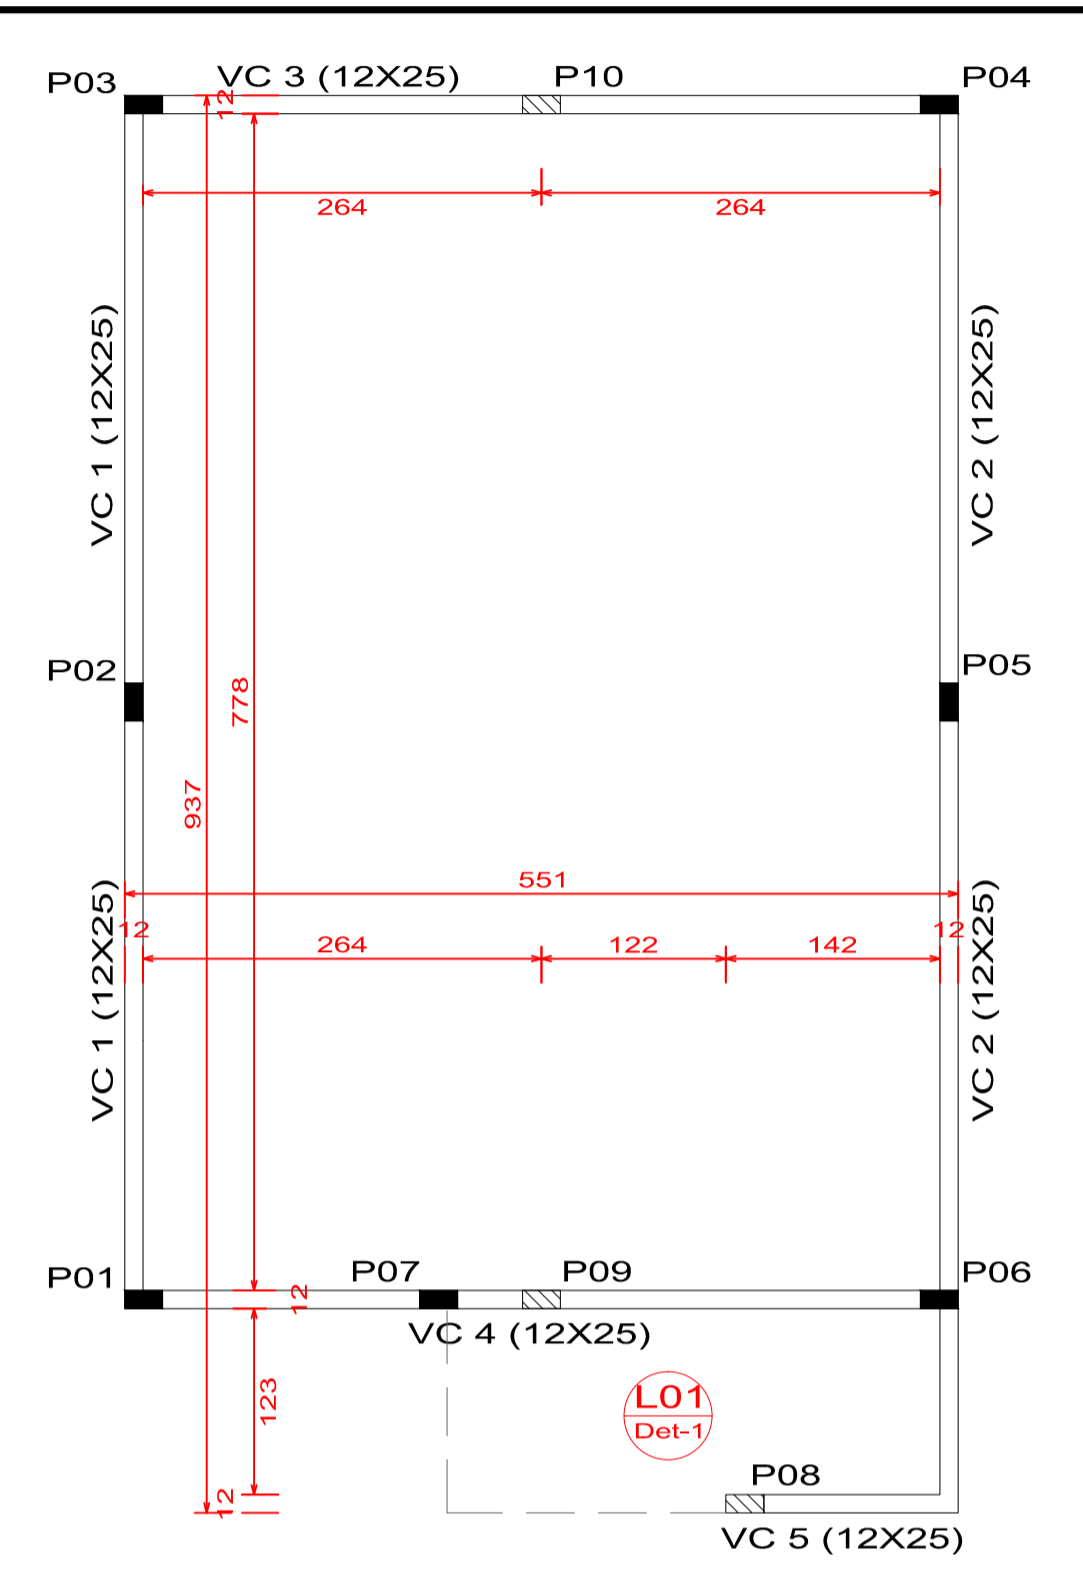















PLANTA BAIXA CINTA
Escala 1/75

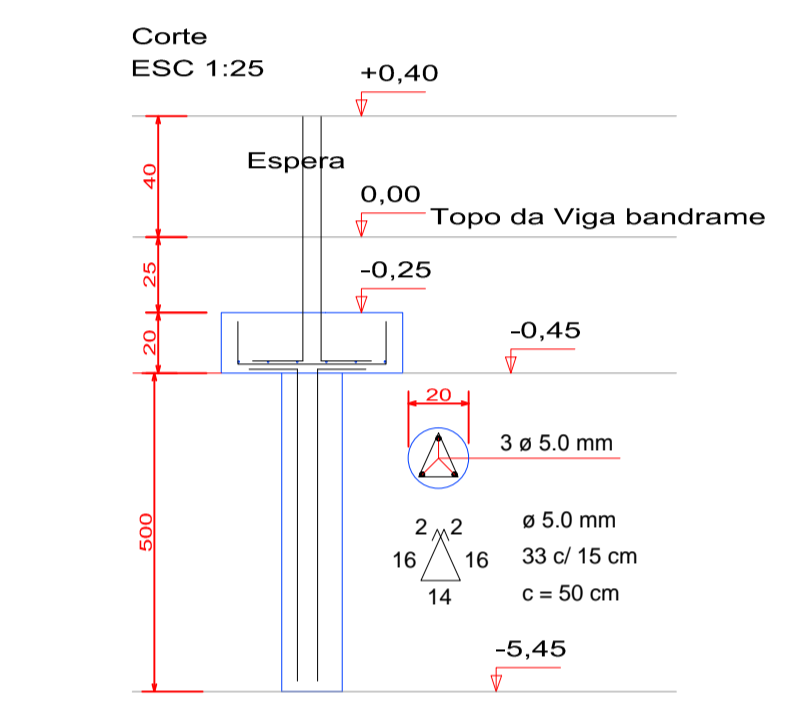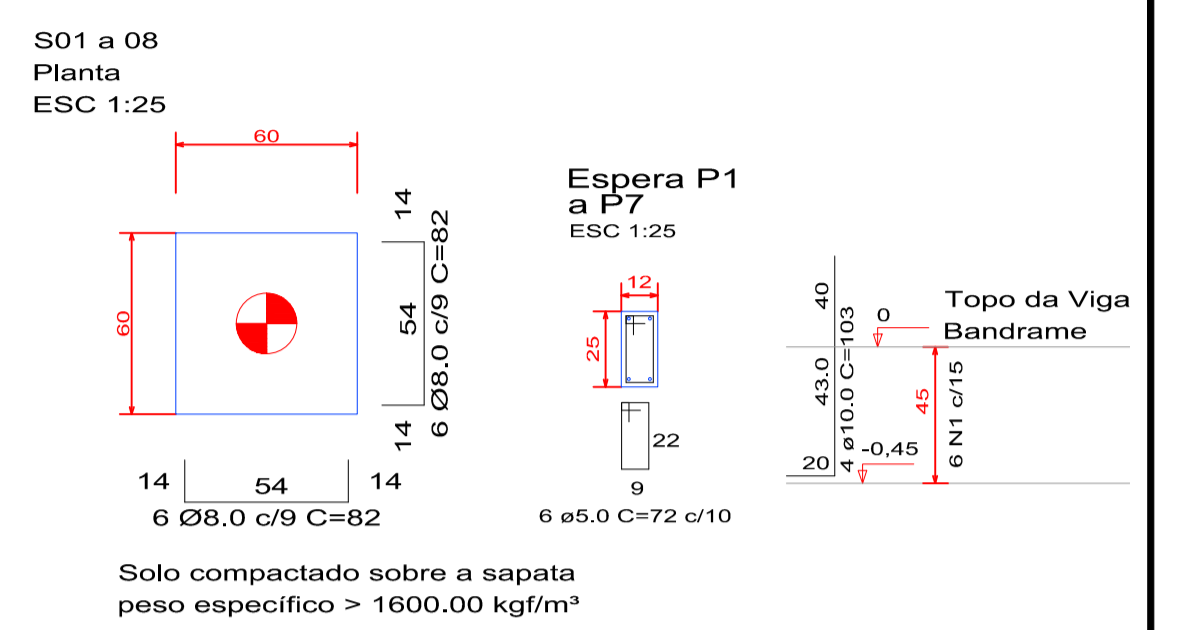

RESUMO DO AÇO DA FUNDAÇÃO

AÇO	DIAM	C.TOTAL (m)	PESO+10% (kg)
CA50	8.0	78.72	34.16
CA60	5.0	286.56	45.57
PESO TOTAL			
CA50		56.50	
CA60		45.57	

Escavação: 2.54m³
Concreto (C-20) = 1.80 m³
Forma: 3.84 m²

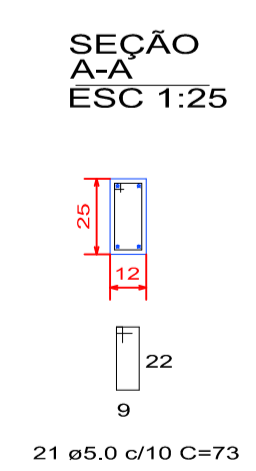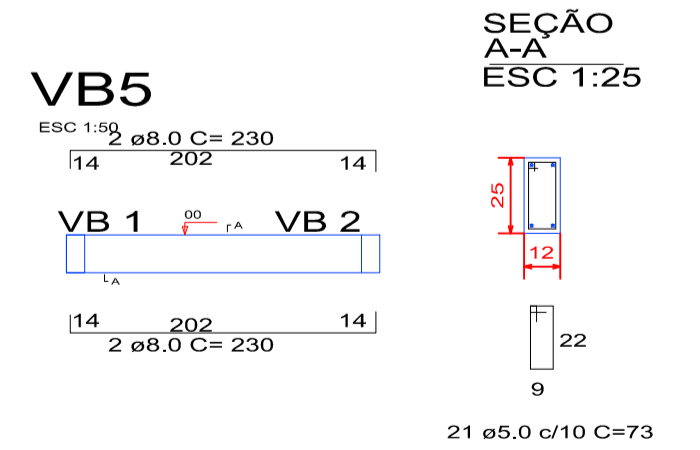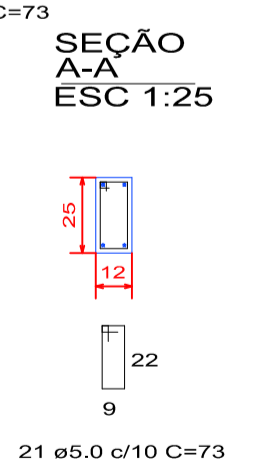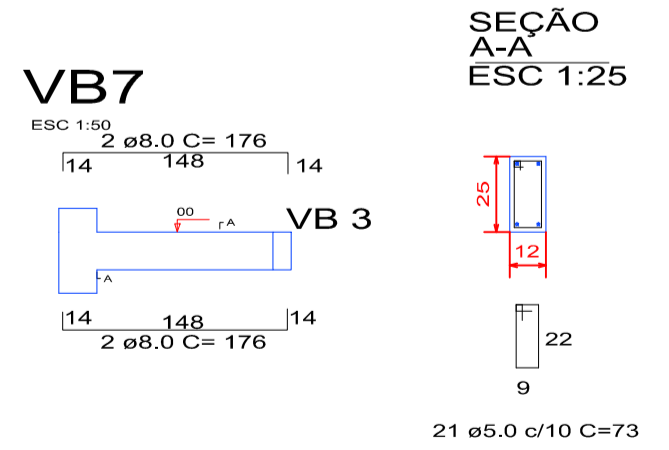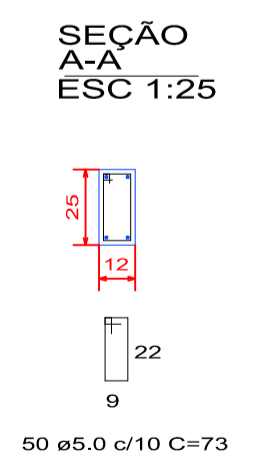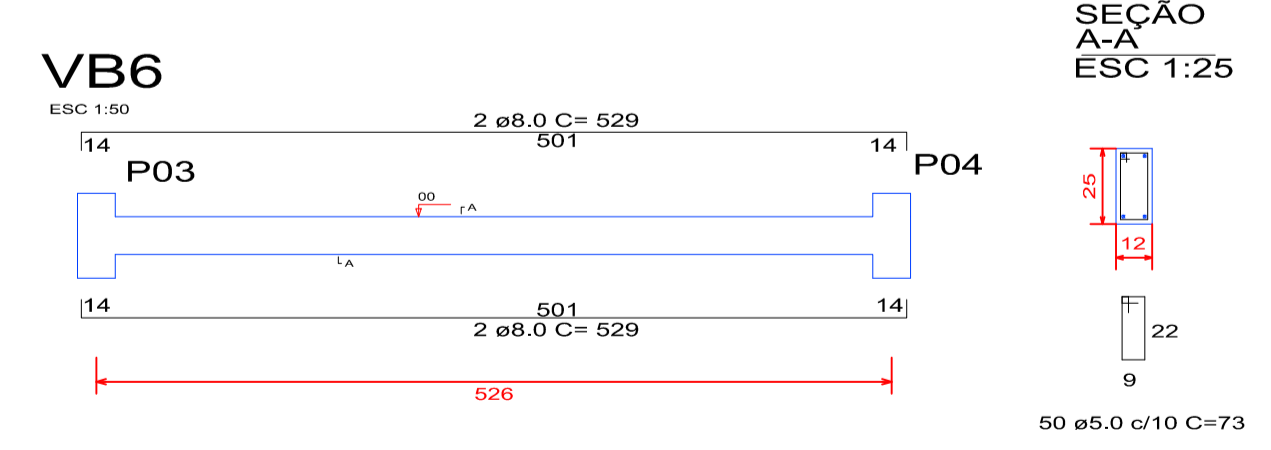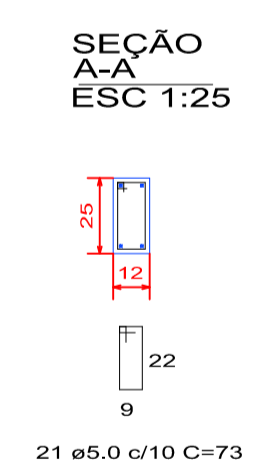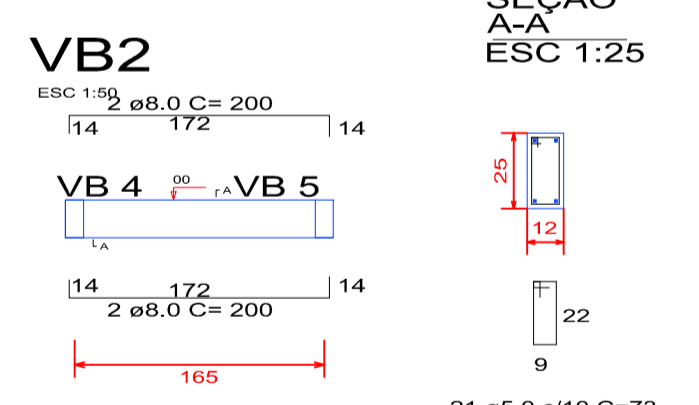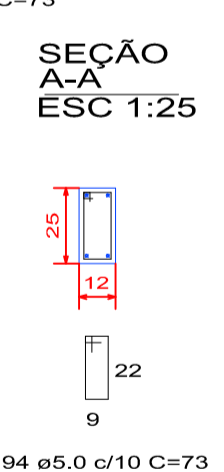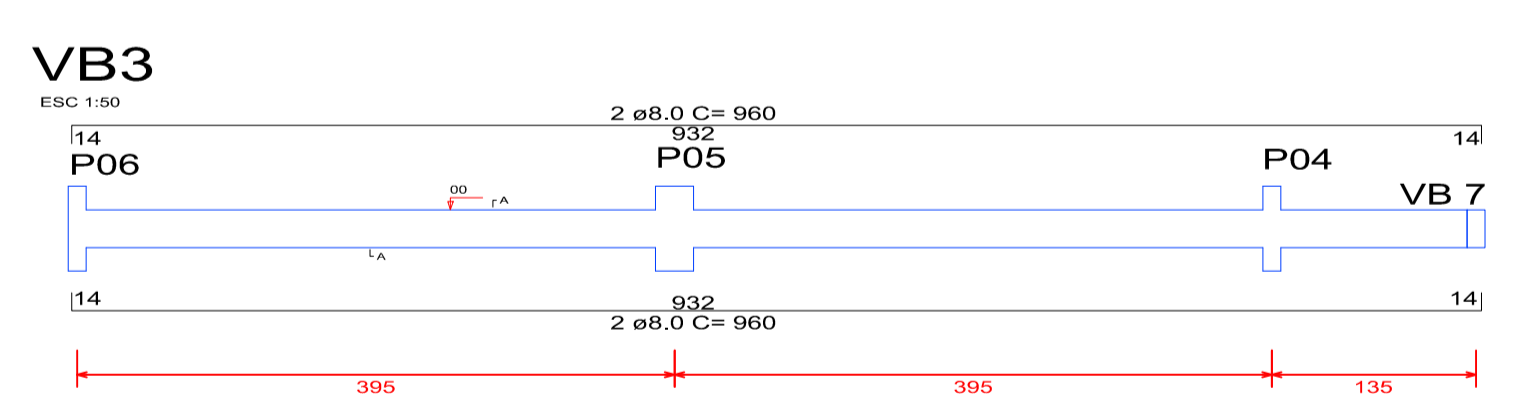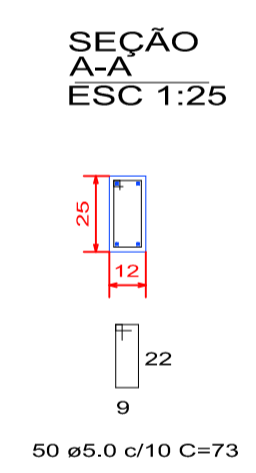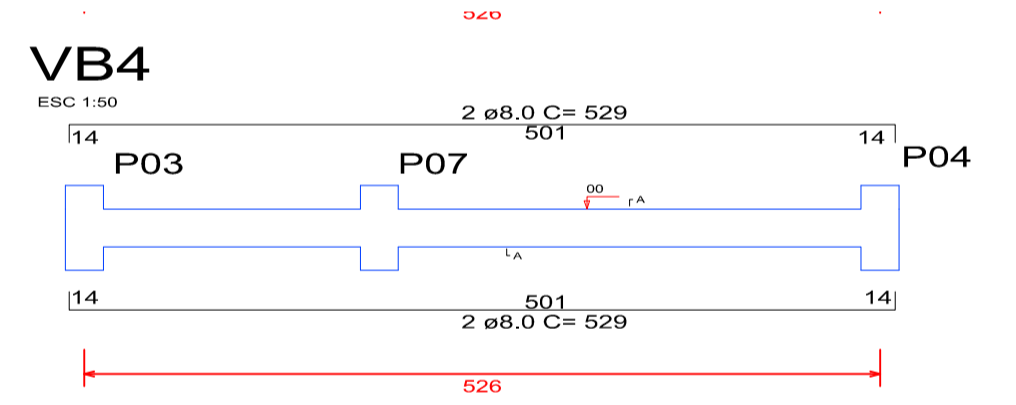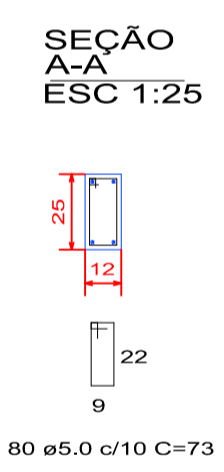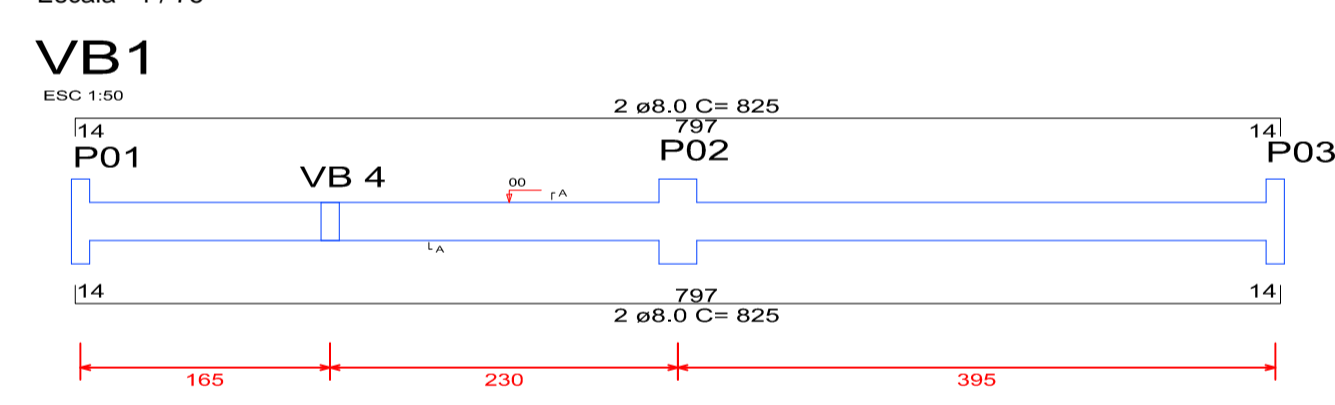

RESUMO DO AÇO DA VIGA BALDRAME

AÇO	DIAM	C.TOTAL (m)	PESO+10% (kg)
CA50	8.0	137.96	59.87
CA60	5.0	243.80	41.32
PESO TOTAL			
CA50		59.87	
CA60		41.32	

Escavação: 1.50m³
Concreto (C-20) = 1.00 m³
Forma: 16.71 m²

PREFEITURA MUNICIPAL

Administração 2017 / 2020

CONTRATAÇÃO	RESP. TÉCNICO	PRANCHAS	01/02
DESCRIÇÃO	CONSTRUÇÃO DE SANITÁRIOS EM ALVENARIA	RELA	49,18 m ²
ESPECIFICAÇÕES	PLANTA FUNDAÇÃO, PLANTA BALDRAMES, PLANTA CINTA DETALHE FUNDAÇÕES, DETALHE VIGA BALDRAME	DATA	MAIO / 2019
SOCIAL	PARQUE DE EXPOSIÇÃO	ESCALA	INDICADA
MUNICÍPIO	DOIS VIZINHOS	ESTADO	PARANÁ

DEPTO. G.U.