


PLANTA BAIXA - FUNDAÇÃO


Escala 1 / 75

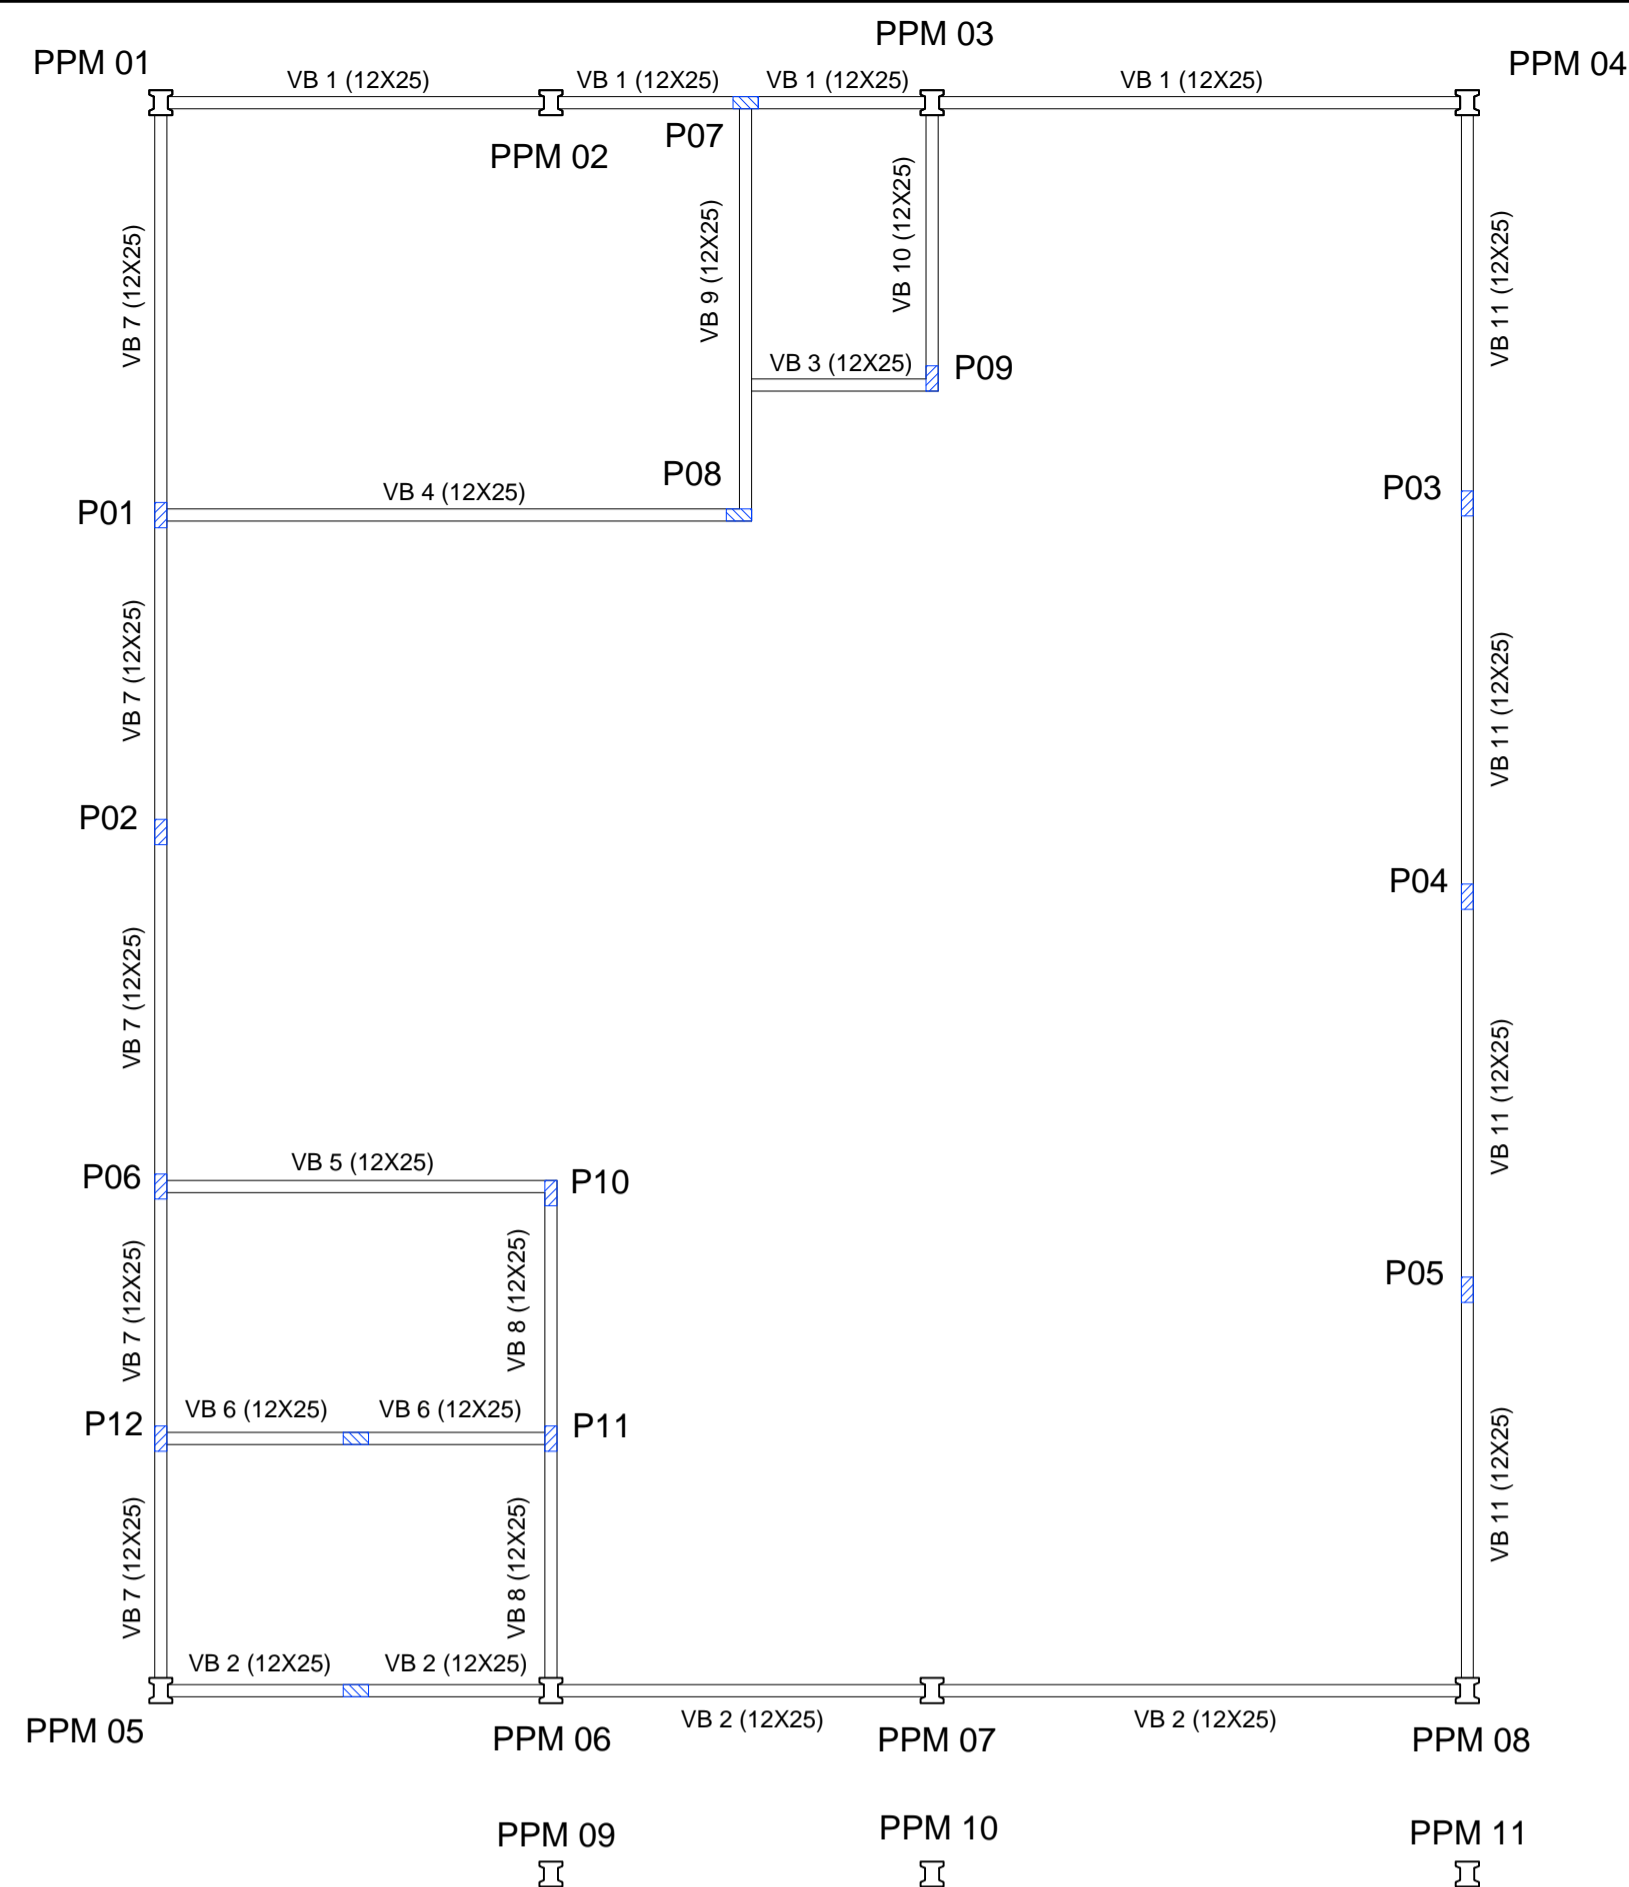

PLANTA BAIXA - VIGA BALDRAME

NIVEL 00


Escala 1 / 75

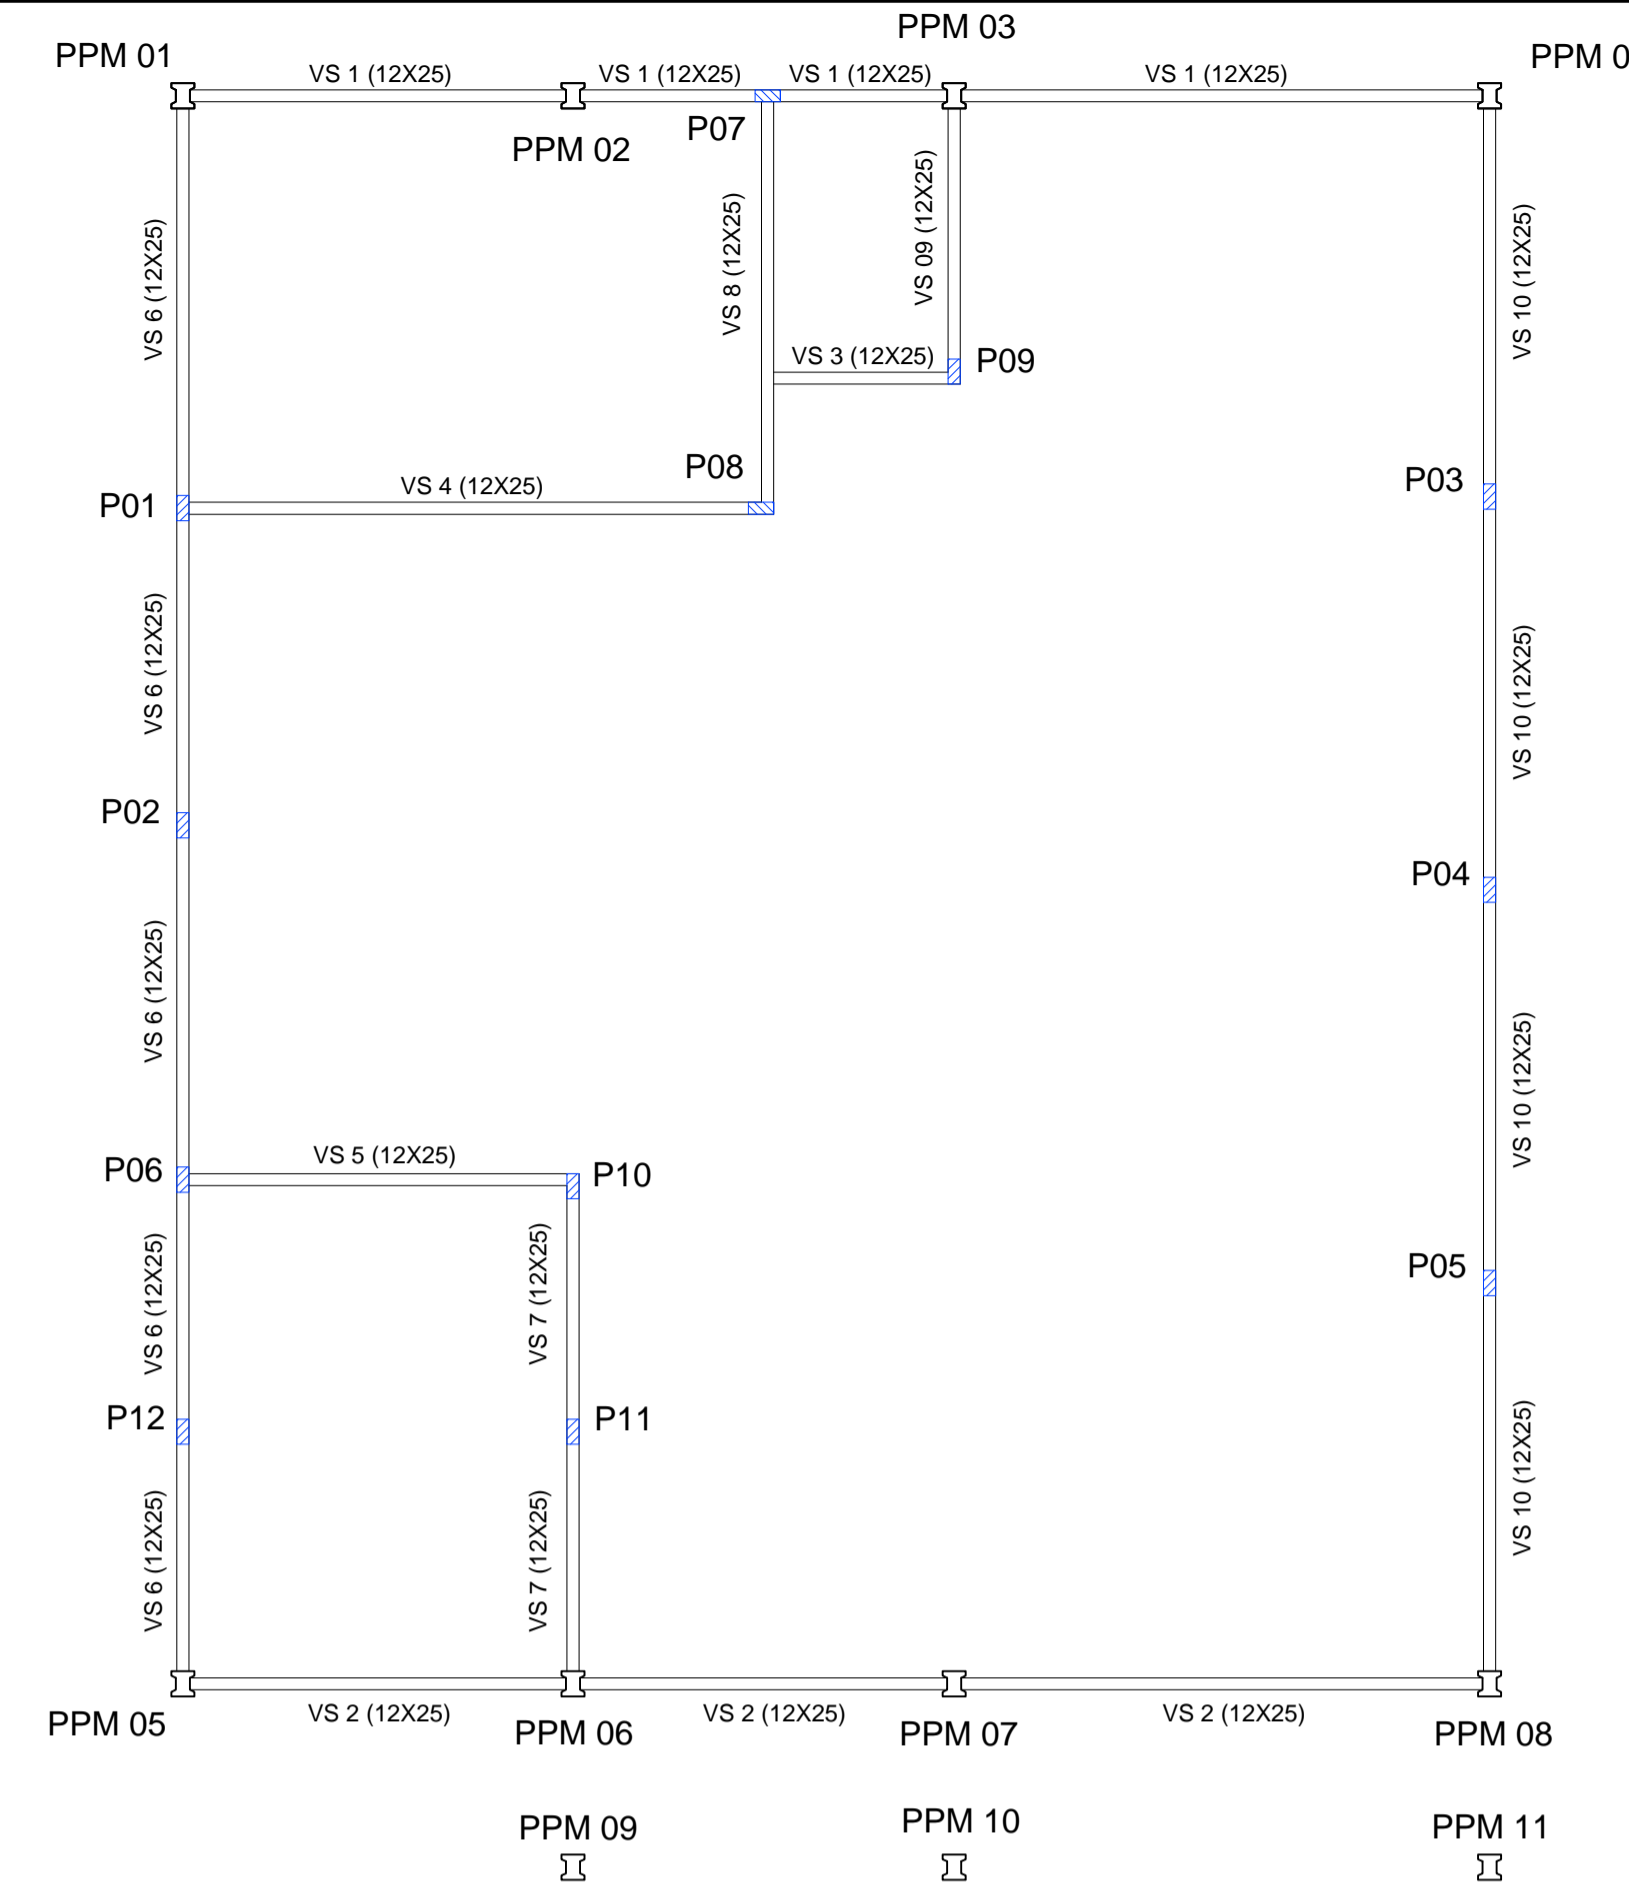




PLANTA BAIXA - VIGA SUPERIOR

NIVEL 00

Escala 1 / 75

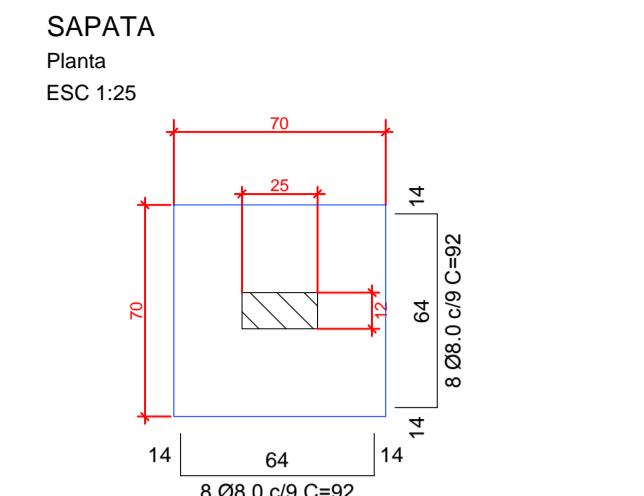

Solo compactado sobre a sapata peso específico > 1600.00 kgfm³

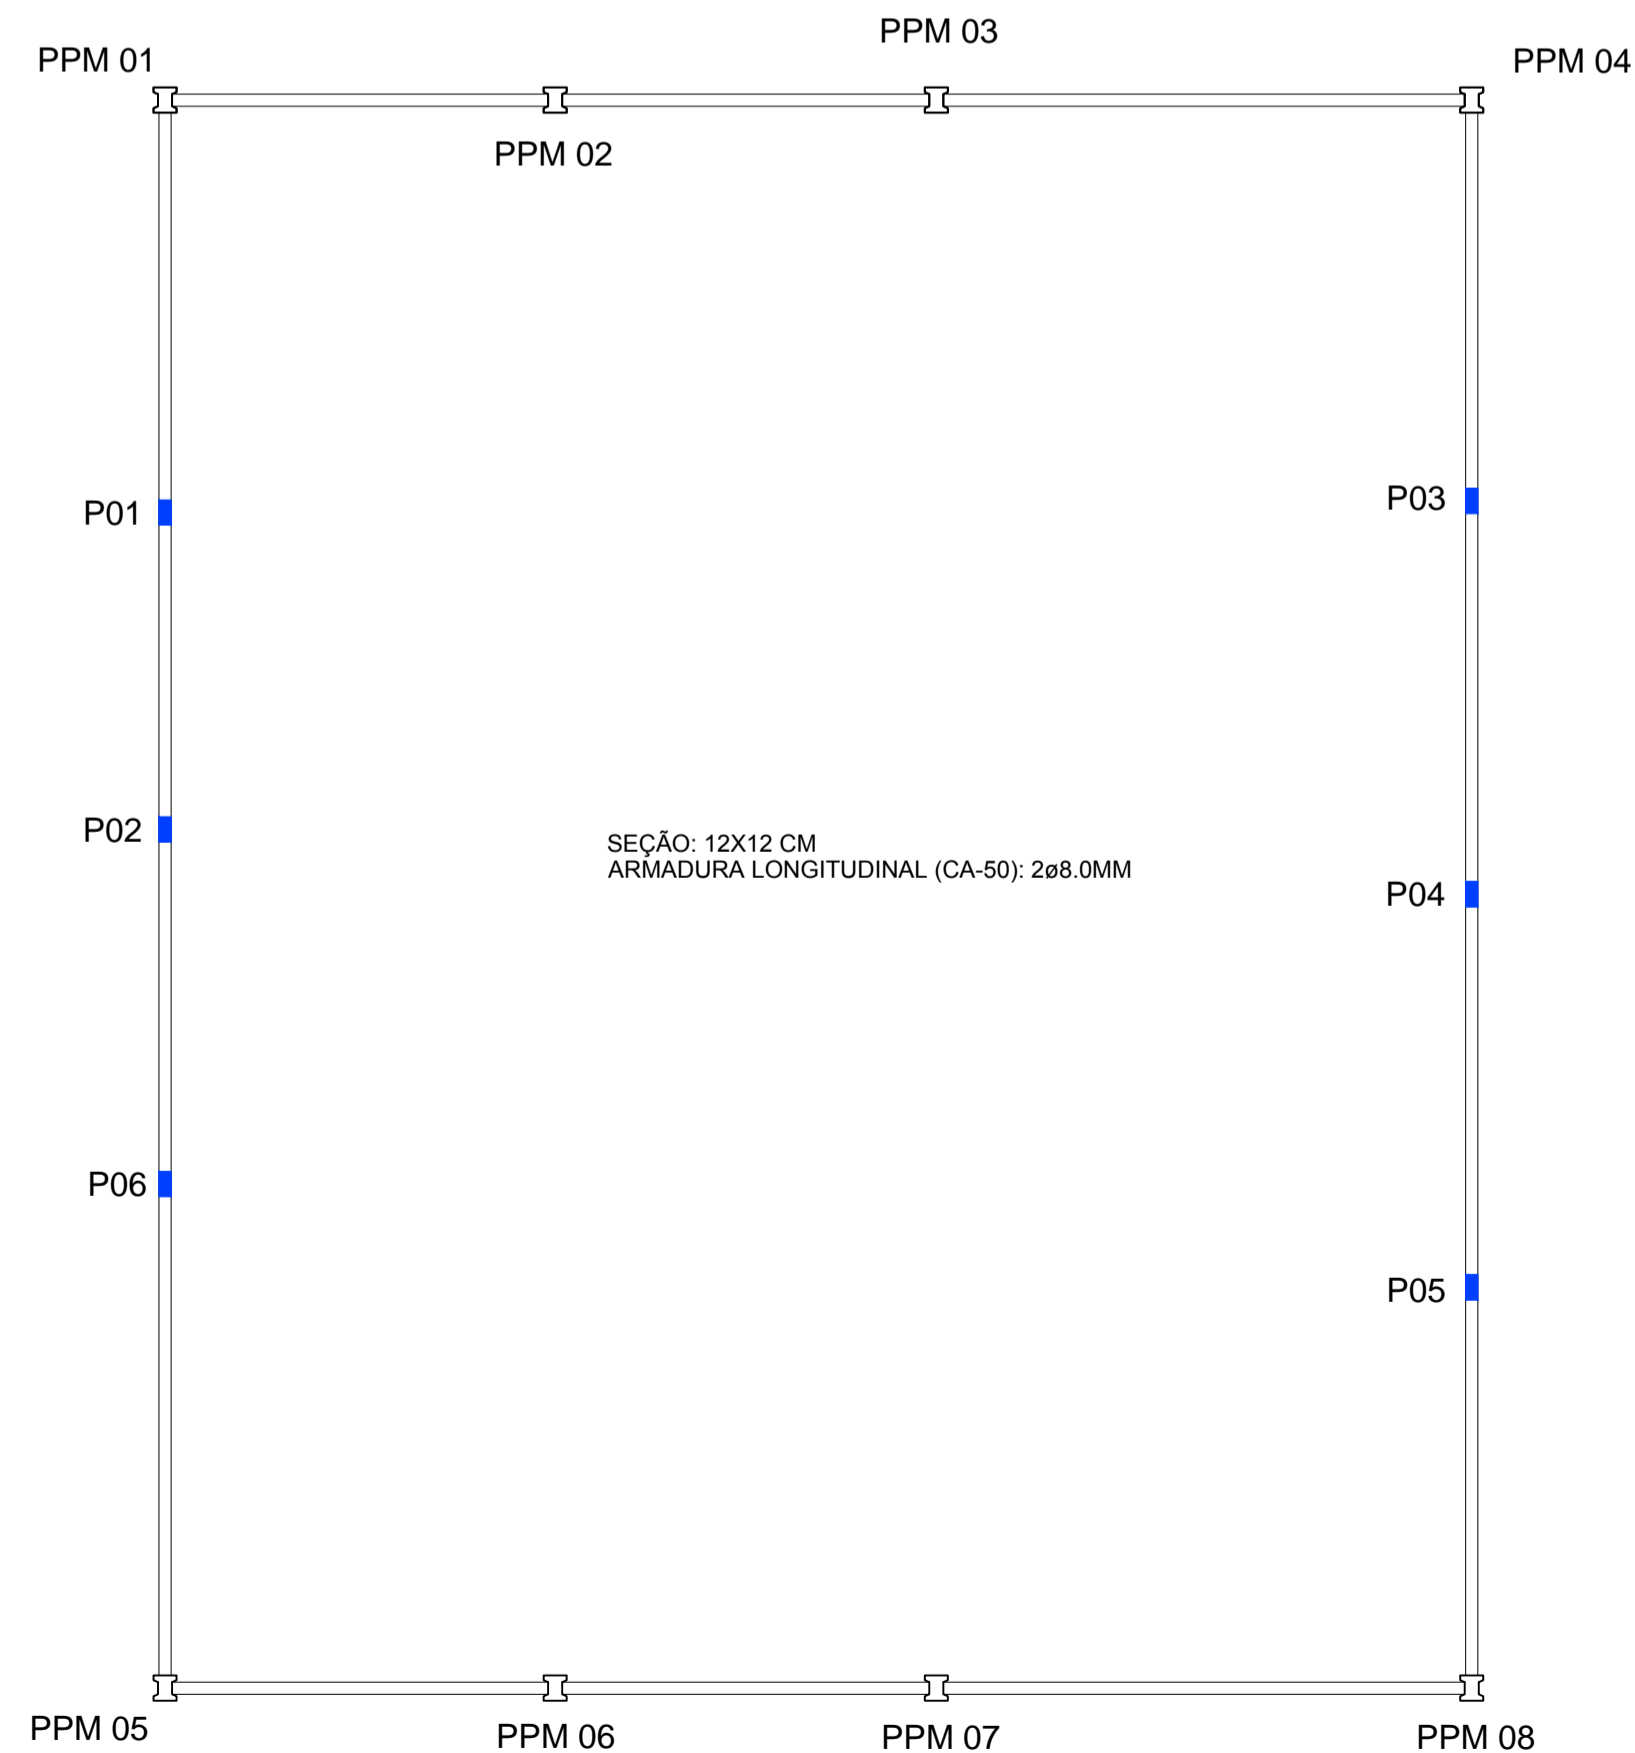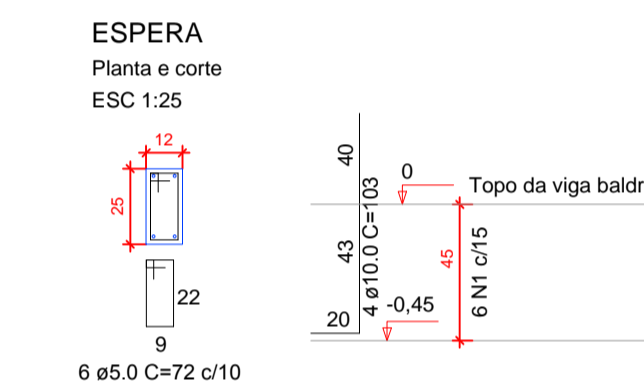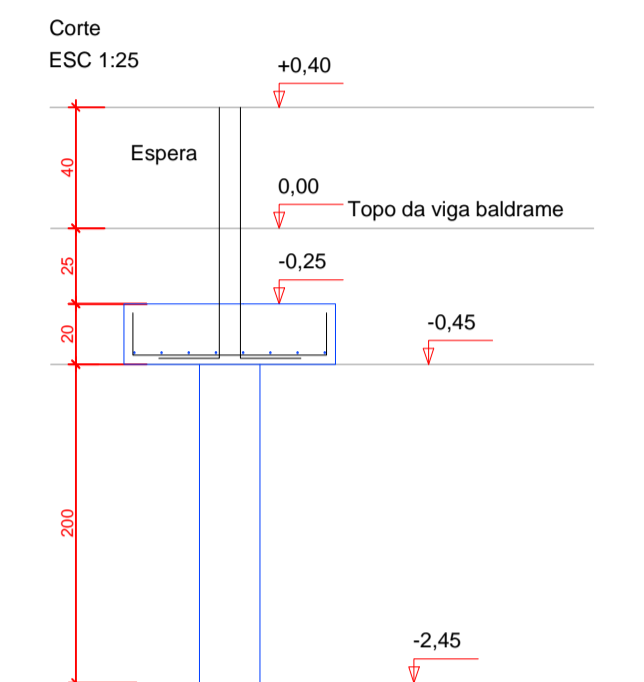


PLANTA BAIXA - CINTA DE AMARRAÇÃO


NIVEL 615

Escala 1 / 75


PILARES P01-P05
Planta e corte
ESC 1:25

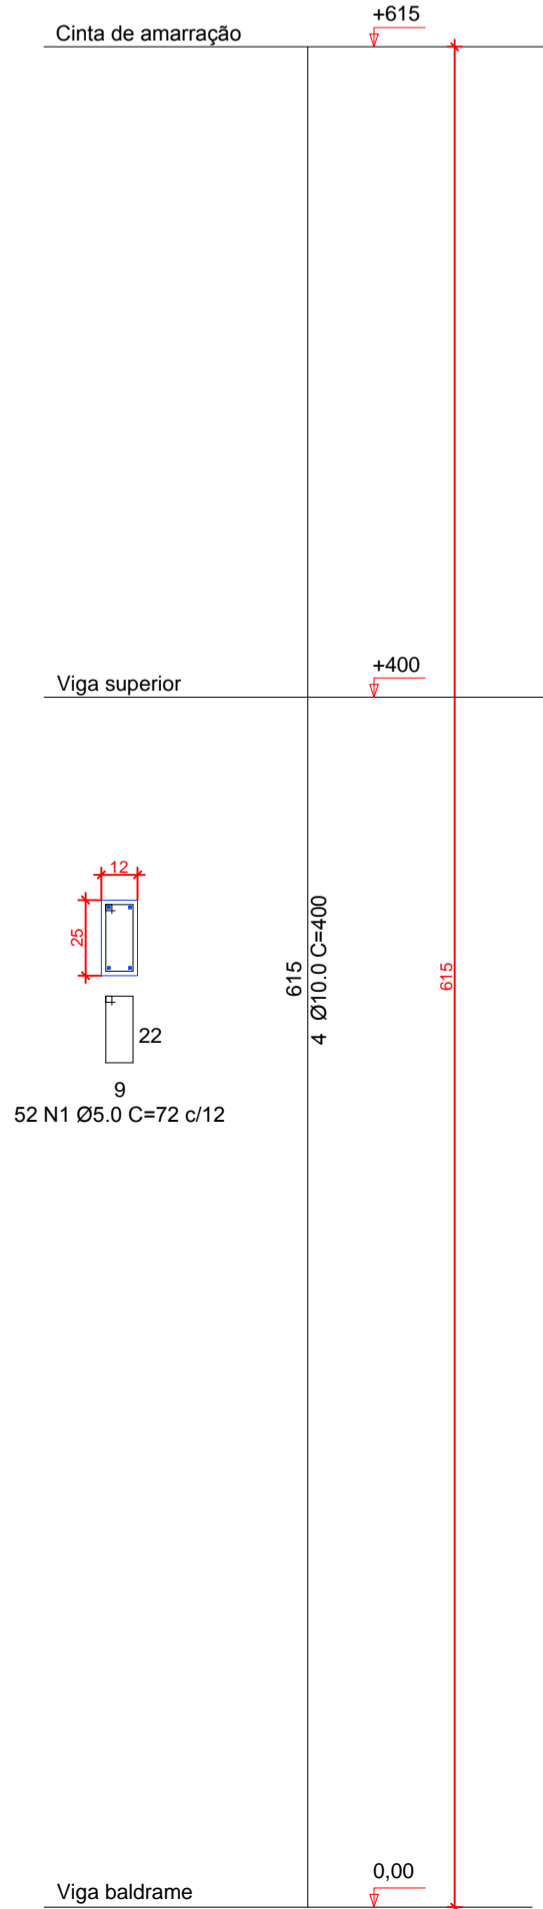


PILAR P06
Planta e corte
ESC 1:25

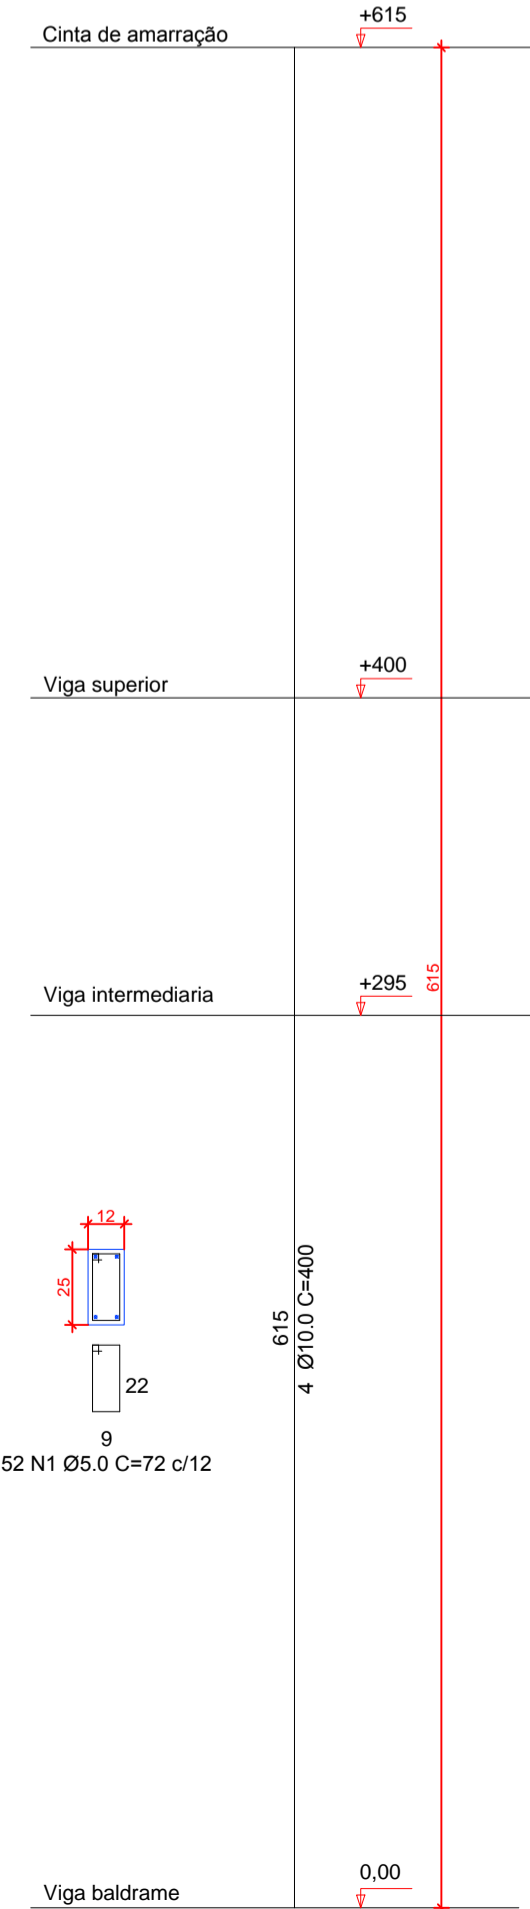



PILARES P07-P09
Planta e corte
ESC 1:25

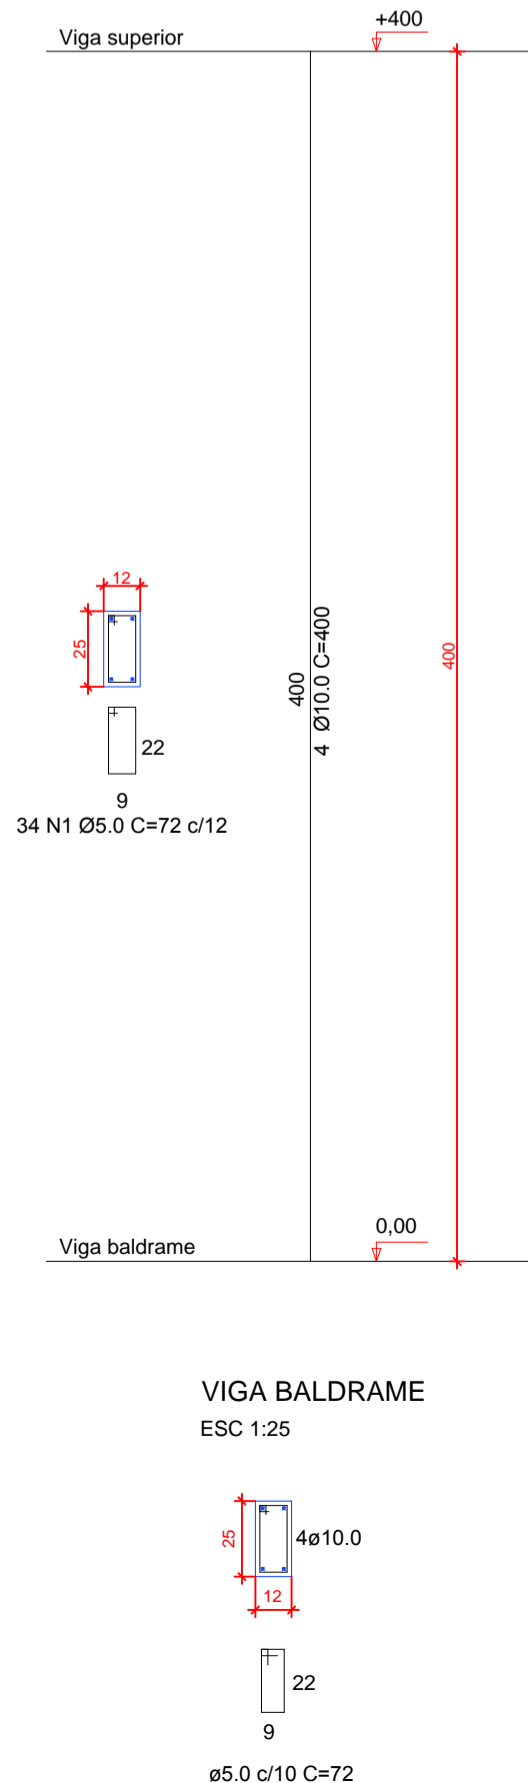

PILARES P10-P11
Planta e corte
ESC 1:25

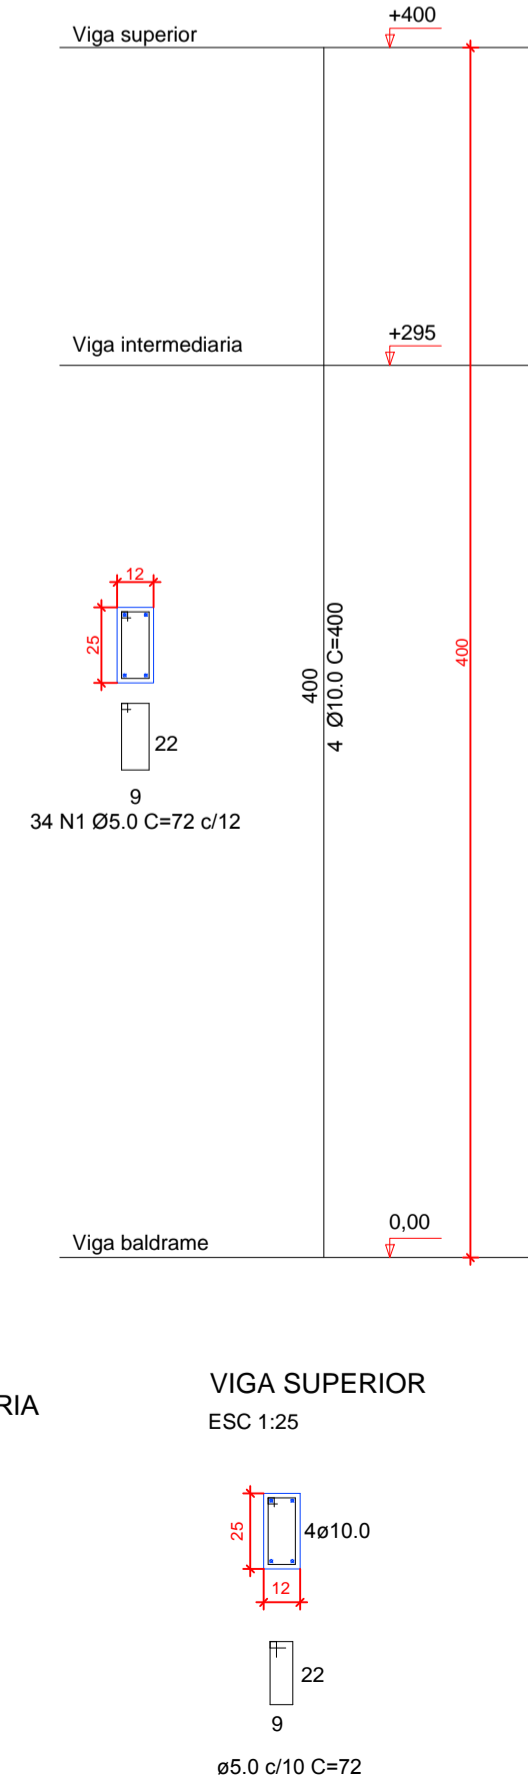

PILARES P12-P14
Planta e corte
ESC 1:25

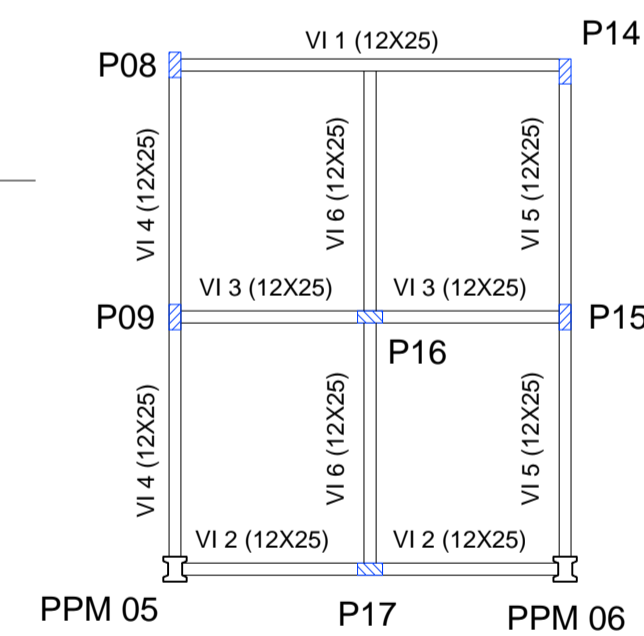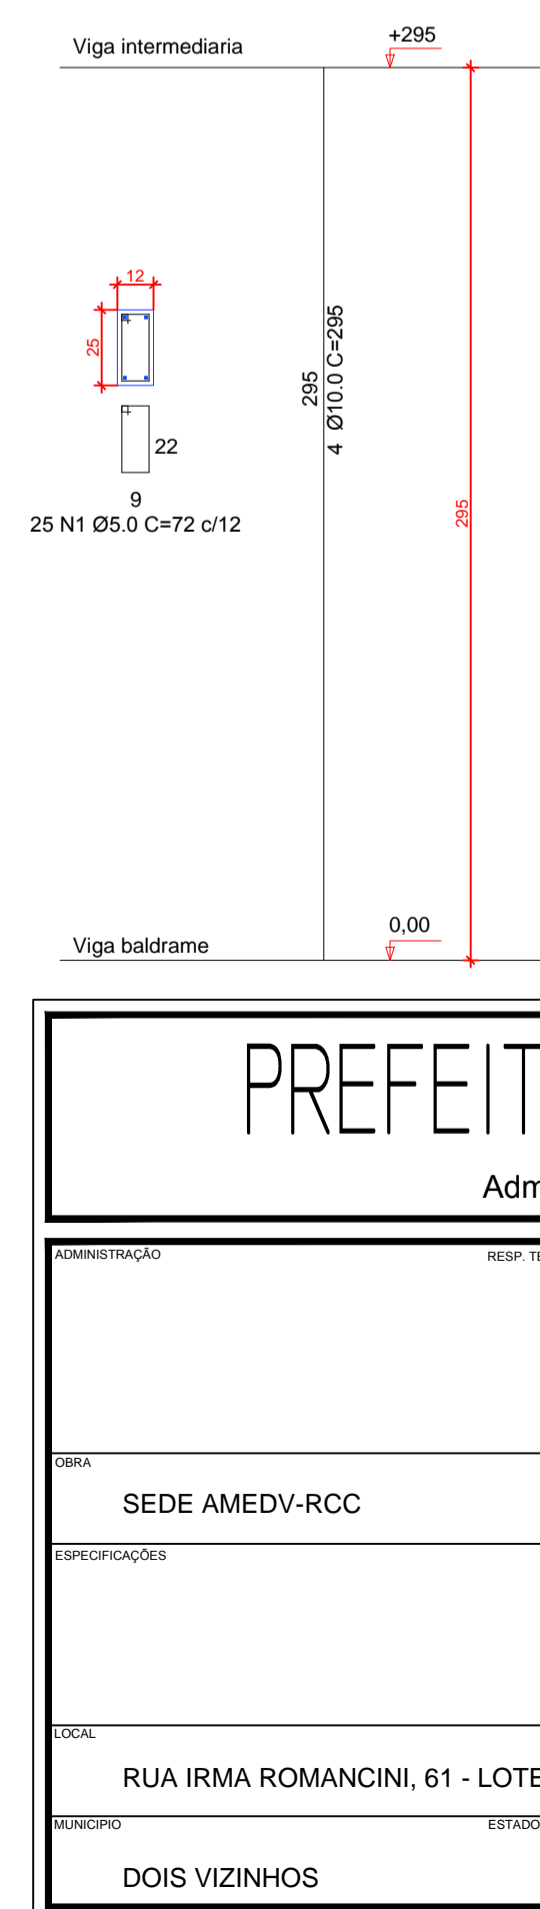

PLANTA BAIXA VIGA INTERMEDIÁRIA

NIVEL 295

Escala 1 / 75

PREFEITURA MUNICIPAL

Administração 2017 / 2020

ADMINISTRAÇÃO	RESP. TÉCNICO	PRONCHIA	ÚNICA
SEDE AMEDV-RCC		PROJETO	ESTRUTURAL
ÁREA TOTAL		DATA	228,35m²
ABRIL / 2019		ESCALA	INDICADA
RUA IRMA ROMANCINI, 61 - LOTEAMENTO CAZELLA		PROJETO	02, 03, 04, 05 & 06
DOIS VIZINHOS		PARANÁ	02