

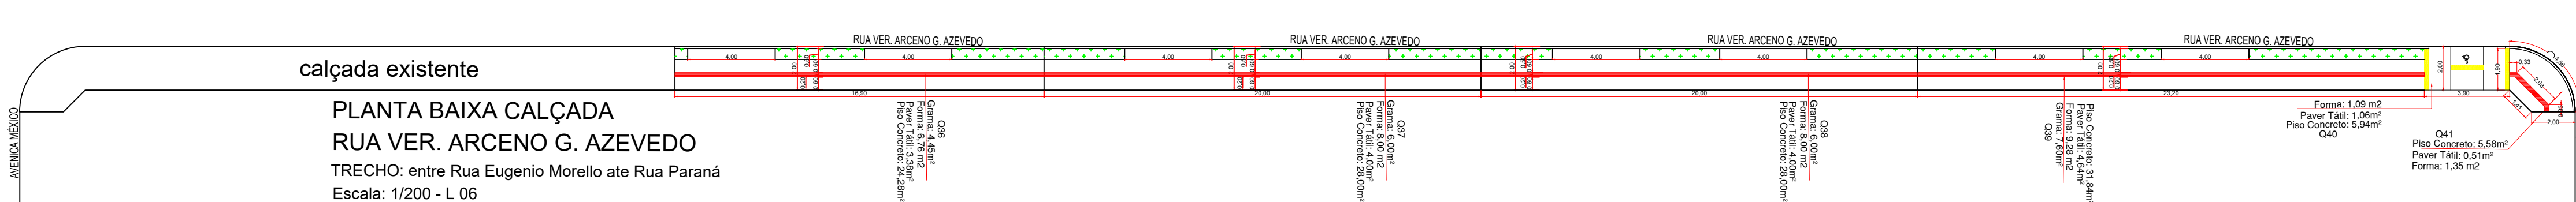
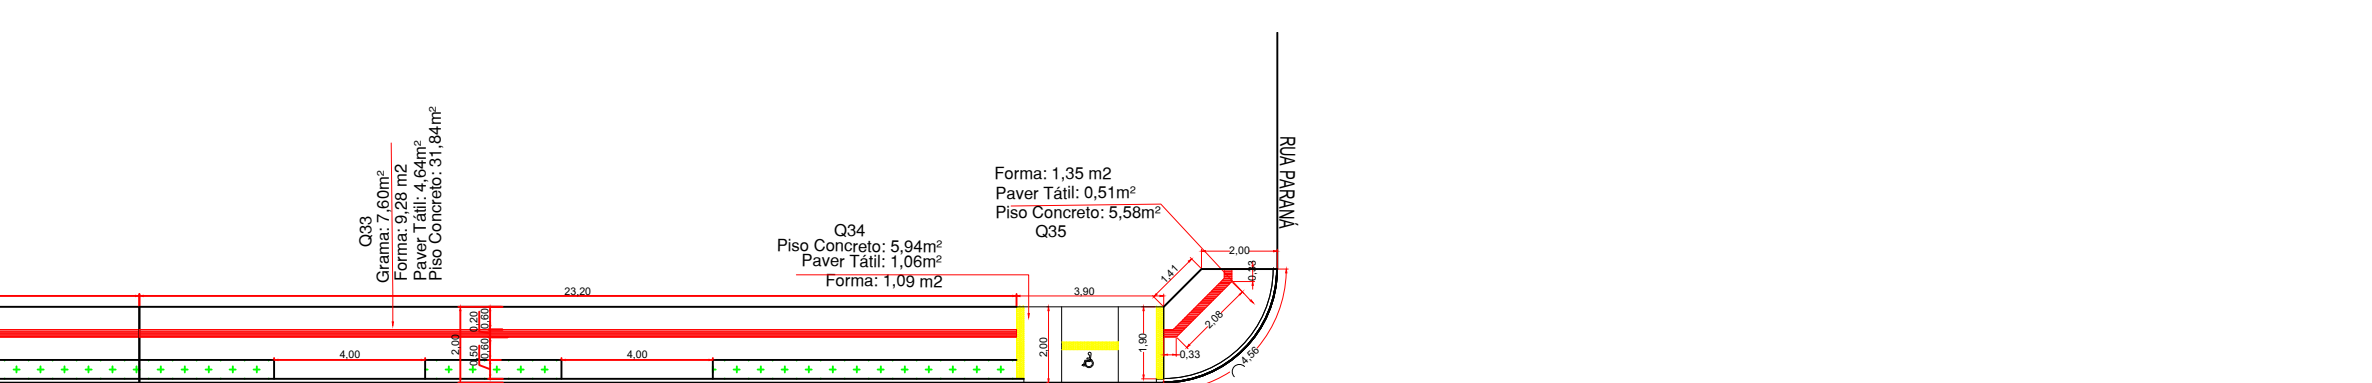
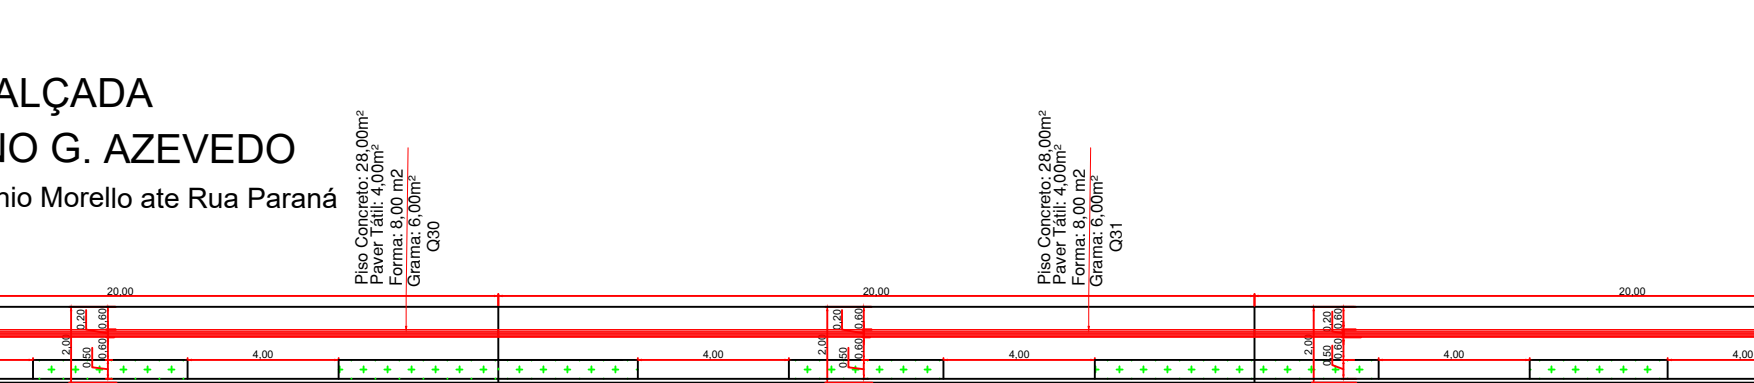
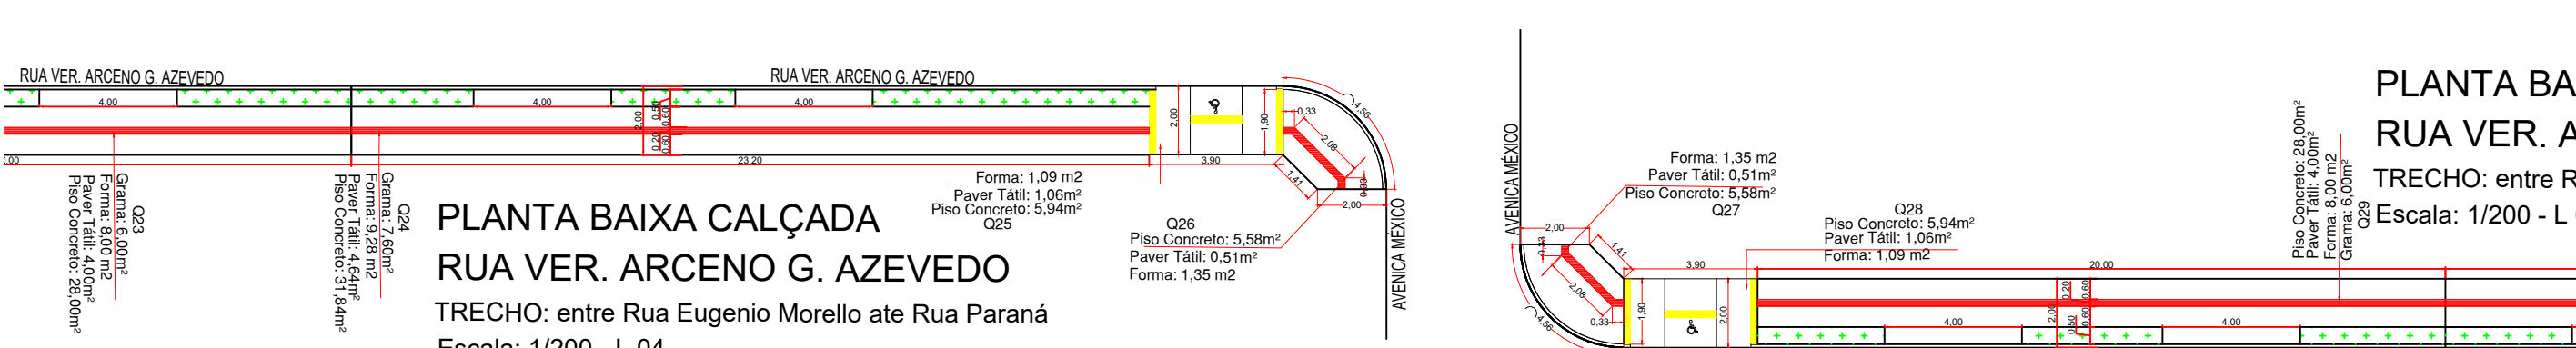
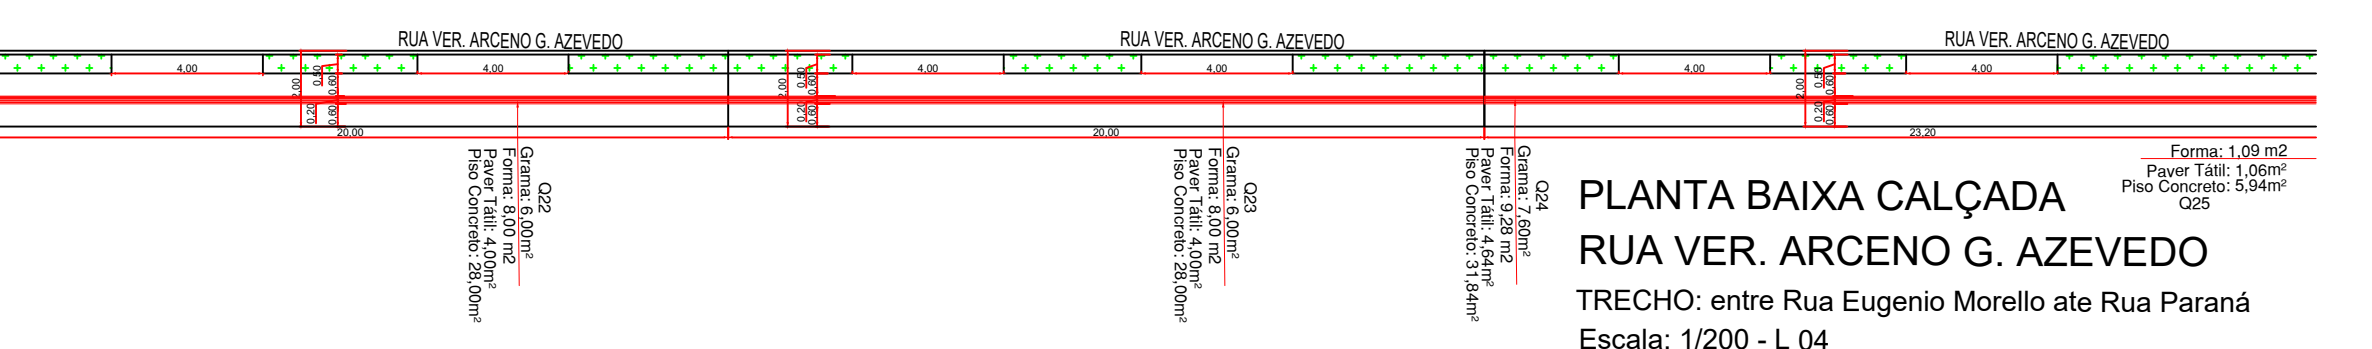
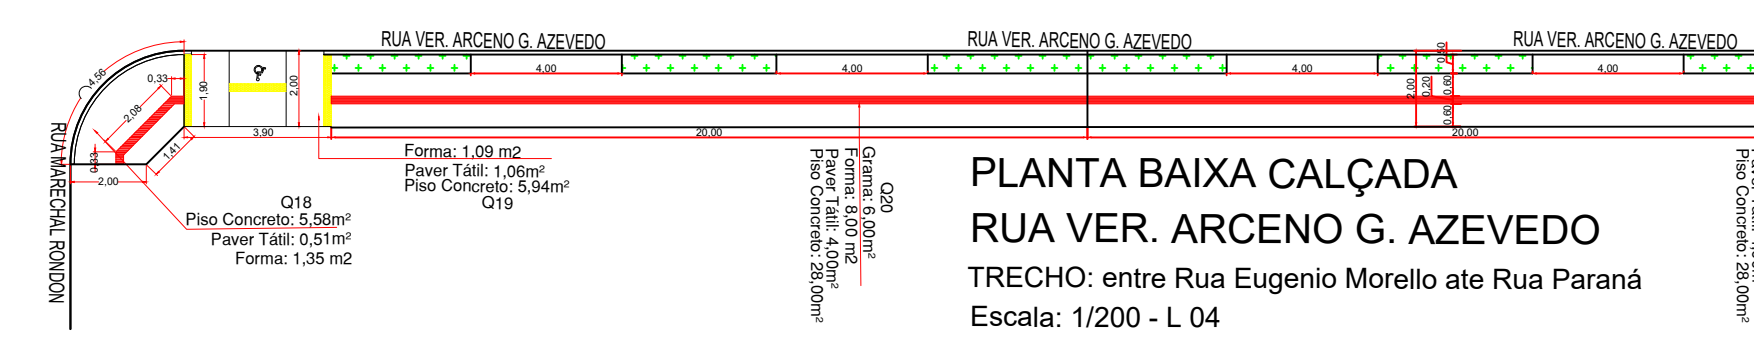
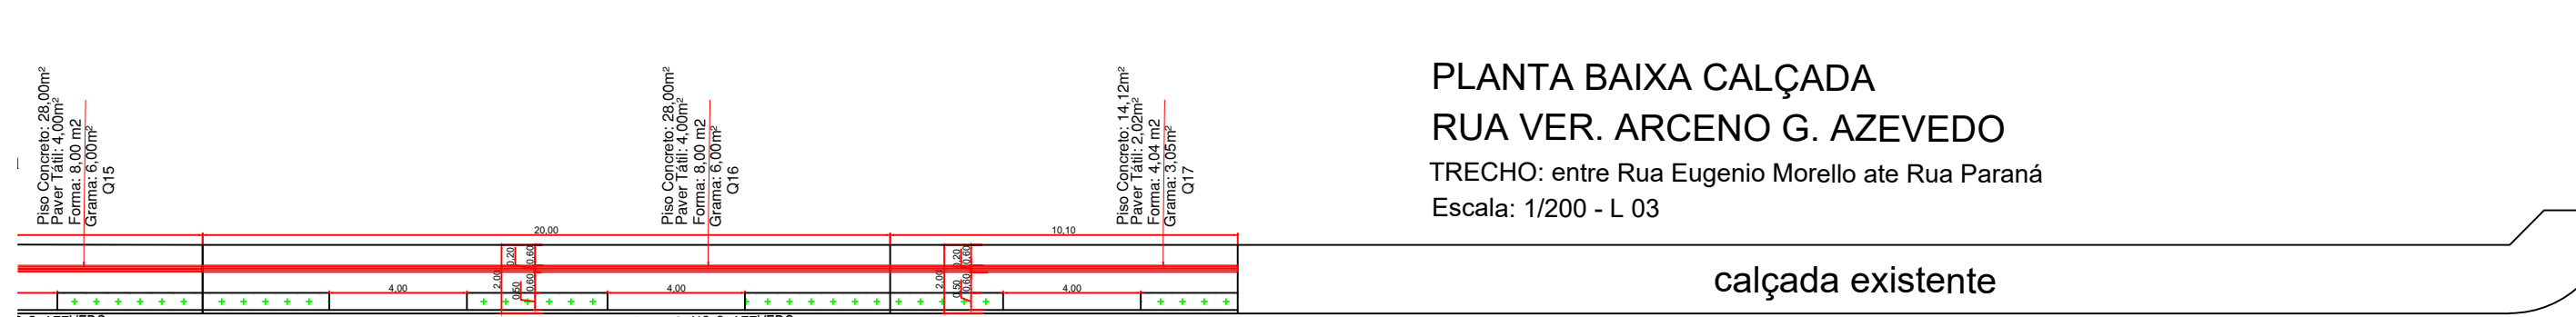
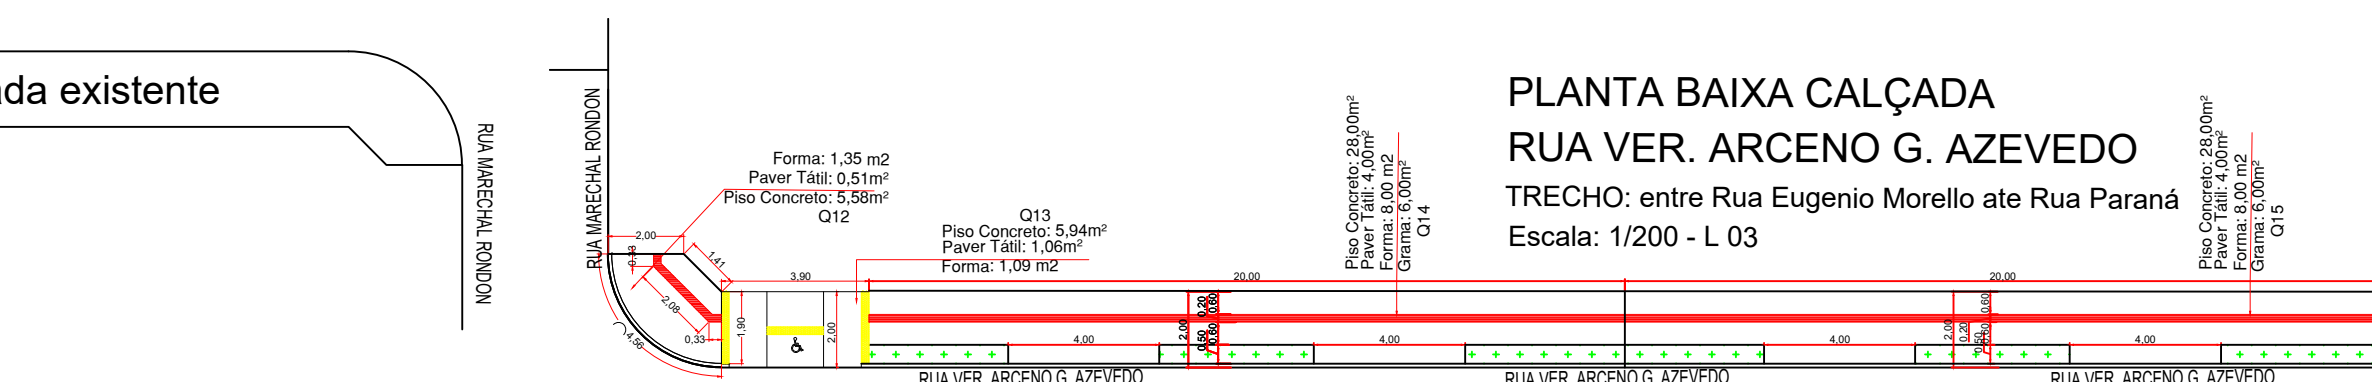
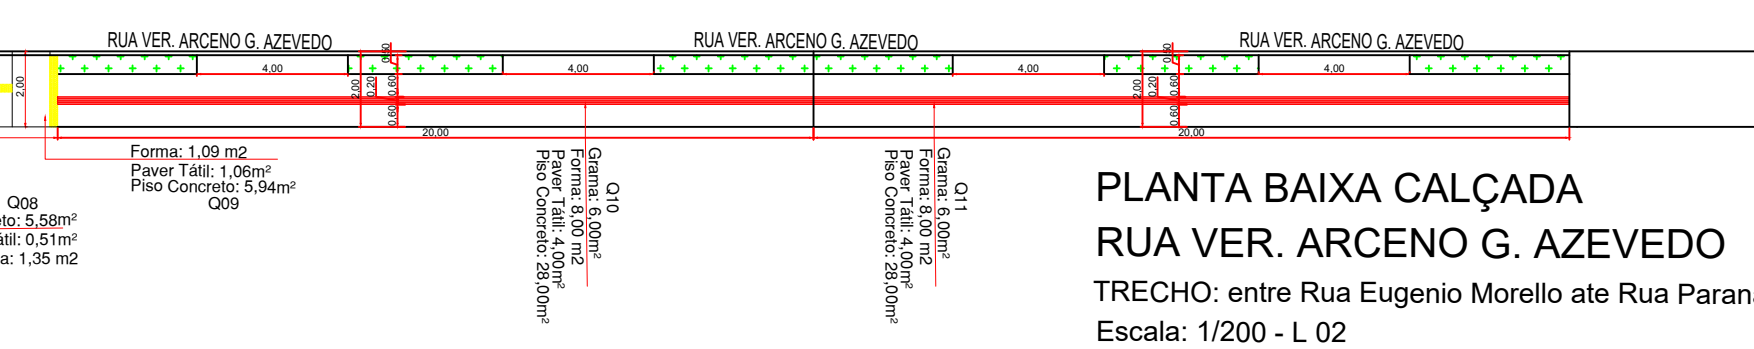
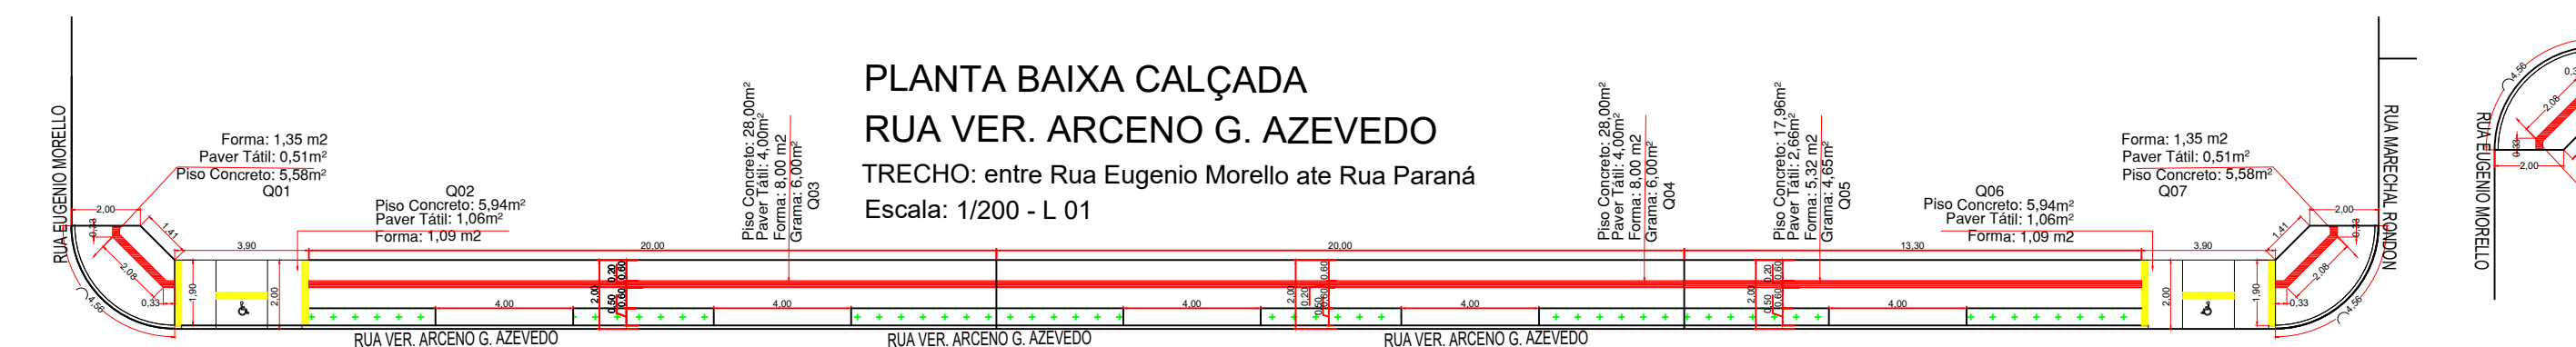
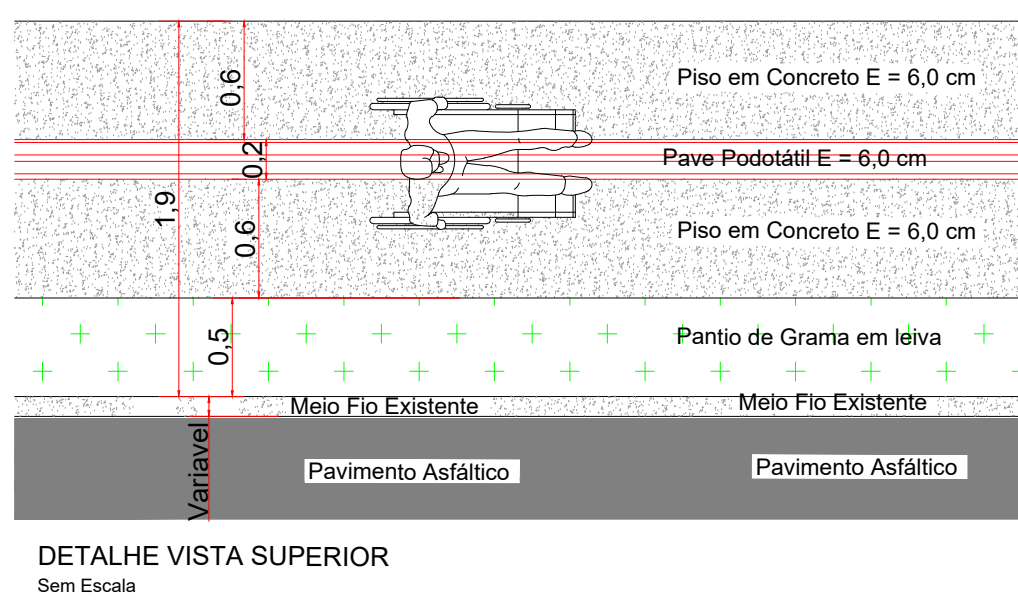
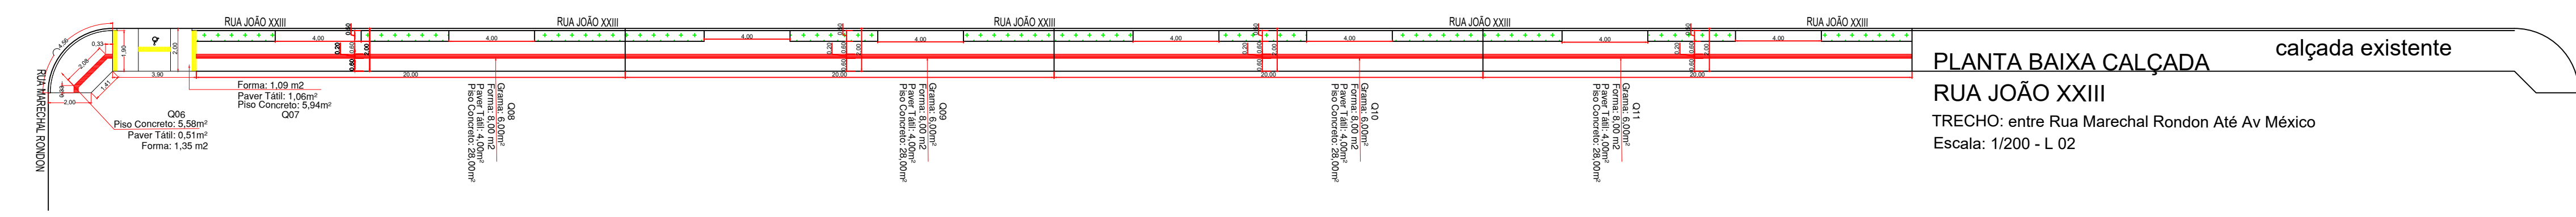


QUADRO DE ÁREAS/ QUANTIDADES - CALÇADAS							
RUA JOÃO XXIII TRECHO: entre Rua Marechal Rondon Até Av México							
Item		Piso de Concreto (m²)	Paver Tátil (m²)	Reg. e Compac. Grama (m²)	For. de madeira (m²)	Lastró brita 3.0 cm (m³)	
1.1	Q1	28,00	4,00	6,00	38,00	8,00	0,96
1.2	Q2	28,00	4,00	6,00	38,00	8,00	0,96
1.3	Q3	28,00	4,00	6,00	38,00	8,00	0,96
1.4	Q4	5,94	1,06		7,00	1,09	0,21
1.5	Q5	5,58	0,51		6,09	1,35	0,18
1.6	Q6	5,58	0,51		6,09	1,35	0,18
1.7	Q7	5,94	1,06		7,00	1,09	0,21
1.8	Q8	28,00	4,00	6,00	38,00	8,00	0,96
1.9	Q9	28,00	4,00	6,00	38,00	8,00	0,96
1.10	Q10	28,00	4,00	6,00	38,00	8,00	0,96
1.11	Q11	28,00	4,00	6,00	38,00	8,00	0,96
Total		219,04	31,14	42,00	292,18	60,88	7,51

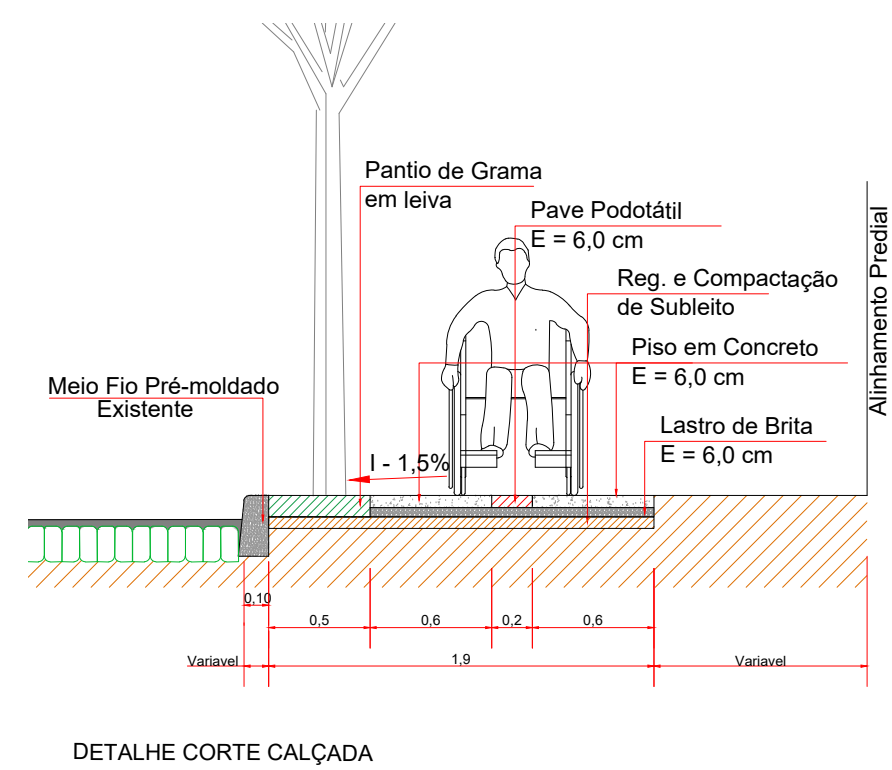

QUADRO DE ÁREAS/ QUANTIDADES - CALÇADAS							
RUA VER. ARCENO G. AZEVEDO TRECHO: entre Rua Eugenio Morello ate Rua Paraná							
Item		Piso de Concreto (m²)	Paver Tátil (m²)	Reg. e Compac. Grama (m²)	For. de madeira (m²)	Lastró brita 3.0 cm (m³)	
1.1	Q1	5,58	0,51		6,09	1,35	0,18
1.2	Q2	5,94	1,06		7,00	1,09	0,21
1.3	Q3	28,00	4,00	6,00	38,00	8,00	0,96
1.4	Q4	28,00	4,00	6,00	38,00	8,00	0,96
1.5	Q5	17,96	2,66	4,65	25,27	5,32	0,62
1.6	Q6	5,94	1,06		7,00	1,09	0,21
1.7	Q7	5,58	0,51		6,09	1,35	0,18
1.8	Q8	5,58	0,51		6,09	1,35	0,18
1.9	Q9	5,94	1,06		7,00	1,09	0,21
1.10	Q10	28,00	4,00	6,00	38,00	8,00	0,96
1.11	Q11	28,00	4,00	6,00	38,00	8,00	0,96
1.12	Q12	5,58	0,51		6,09	1,35	0,18
1.13	Q13	5,94	1,06		7,00	1,09	0,21
1.14	Q14	28,00	4,00	6,00	38,00	8,00	0,96
1.15	Q15	28,00	4,00	6,00	38,00	8,00	0,96
1.16	Q16	28,00	4,00	6,00	38,00	8,00	0,96
1.17	Q17	14,12	2,02	3,05	19,19	4,04	0,48
1.18	Q18	5,58	0,51		6,09	1,35	0,18
1.19	Q19	5,94	1,06		7,00	1,09	0,21
1.20	Q20	28,00	4,00	6,00	38,00	8,00	0,96

1.21	Q21	28,00	4,00	6,00	38,00	8,00	0,96
1.22	Q22	28,00	4,00	6,00	38,00	8,00	0,96
1.23	Q23	28,00	4,00	6,00	38,00	8,00	0,96
1.24	Q24	31,84	4,64	7,60	44,08	9,28	1,09
1.25	Q25	5,94	1,06		7,00	1,09	0,21
1.26	Q26	5,58	0,51		6,09	1,35	0,18
1.27	Q27	5,58	0,51		6,09	1,35	0,18
1.28	Q28	5,94	1,06		7,00	1,09	0,21
1.29	Q29	28,00	4,00	6,00	38,00	8,00	0,96
1.30	Q30	28,00	4,00	6,00	38,00	8,00	0,96
1.31	Q31	28,00	4,00	6,00	38,00	8,00	0,96
1.32	Q32	28,00	4,00	6,00	38,00	8,00	0,96
1.33	Q33	31,84	4,64	7,60	44,08	9,28	1,09
1.34	Q34	5,94	1,06		7,00	1,09	0,21
1.35	Q35	5,58	0,51		6,09	1,35	0,18
1.36	Q36	24,28	3,38	4,45	32,11	6,76	0,83
1.37	Q37	28,00	4,00	6,00	38,00	8,00	0,96
1.38	Q38	28,00	4,00	6,00	38,00	8,00	0,96
1.39	Q39	28,00	4,00	6,00	38,00	8,00	0,96
1.40	Q40	5,94	1,06		7,00	1,09	0,21
1.41	Q41	5,58	0,51		6,09	1,35	0,18
Total		727,72	103,47	135,35	966,54	200,64	24,94

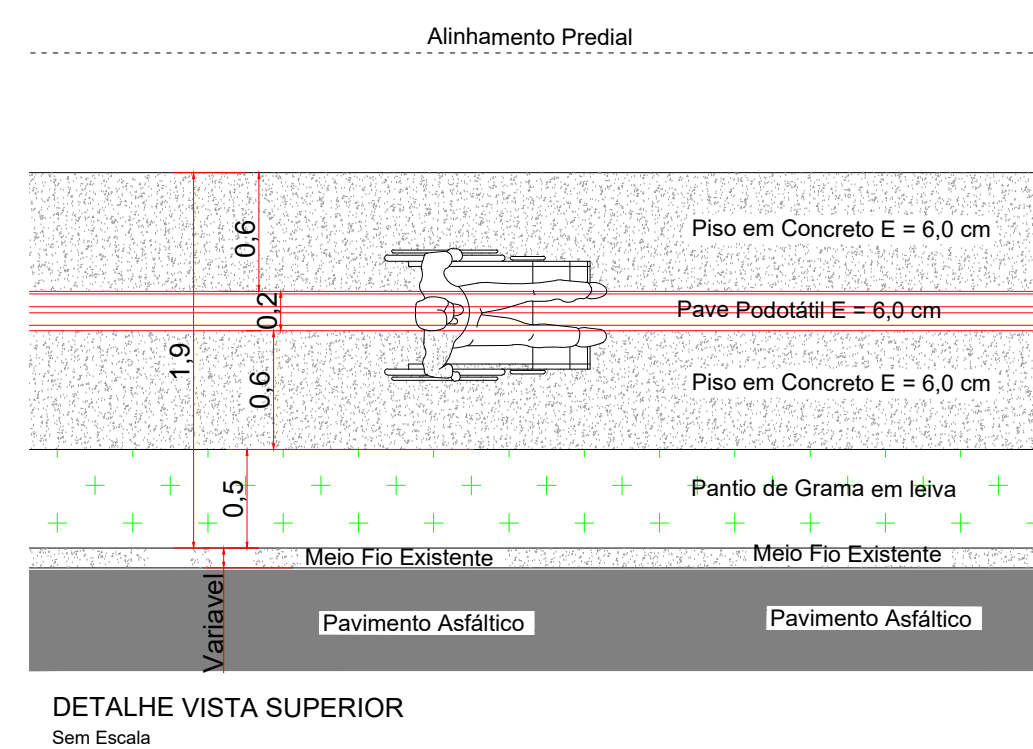

PREFEITURA MUNICIPAL DE
Administração 2021 / 2024

DOIS VIZINHOS - PR

PROJEÇÃO: 05/06

PROJETO: CALÇADAS

ÁREA: 12.855,03 m²

DATA: JULHO / 2022

INDICADO

DOIS VIZINHOS PARANÁ