


PILARES				VIAS			
NOME	SEÇÃO	ELEVACÃO	NÍVEL	NOME	SEÇÃO	ELEVACÃO	NÍVEL
(m)	(m)	(m)	(m)	(m)	(m)	(m)	(m)
C1	30 x 100	0	9380	I29	20x40	0 / -180	9380 / 9200
C2	50 x 100	100	9460	I30	20x40	0 / -180	9380 / 9200
C3	50 x 100	0	9380	I31	20x40	0 / -180	9380 / 9200
C4	60 x 100	0	9380	I32	20x40	0 / -180	9380 / 9200
C5	60 x 100	0	9380				
C6	50 x 100	0	9380				
C7	50 x 100	0	9380				
C8	50 x 100	100	9460				
C9	50 x 100	100	9460				
C10	50 x 100	0	9380				
C11	50 x 100	0	9380				
C12	60 x 100	0	9380				
C13	60 x 100	0	9380				
C14	50 x 100	0	9380				
C15	50 x 100	100	9460				
C16	30 x 60	0	9380				
C17	30 x 60	0	9380				
FORMA INTERMEDIÁRIA DO PAVIMENTO TOPO (NÍVEL 9380) ESCALA 1:100

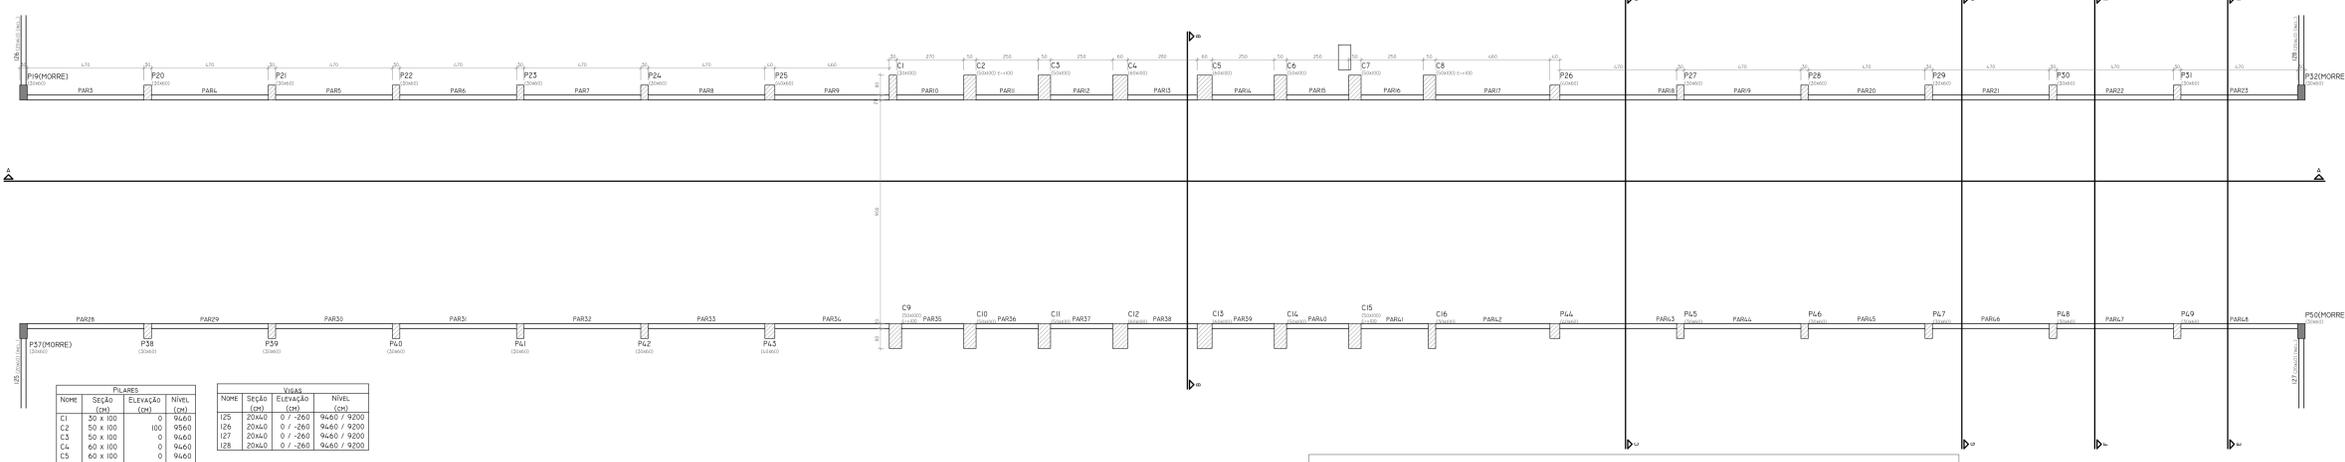

PILARES				VIAS			
NOME	SEÇÃO	ELEVACÃO	NÍVEL	NOME	SEÇÃO	ELEVACÃO	NÍVEL
(m)	(m)	(m)	(m)	(m)	(m)	(m)	(m)
C1	30 x 100	0	9460	I25	20x40	0 / -260	9460 / 9200
C2	50 x 100	100	9560	I26	20x40	0 / -260	9460 / 9200
C3	50 x 100	0	9460	I27	20x40	0 / -260	9460 / 9200
C4	60 x 100	0	9460	I28	20x40	0 / -260	9460 / 9200
C5	60 x 100	0	9460				
C6	50 x 100	0	9460				
C7	50 x 100	0	9460				
C8	50 x 100	100	9560				
C9	50 x 100	0	9460				
C10	50 x 100	0	9460				
C11	50 x 100	0	9460				
C12	60 x 100	0	9460				
C13	60 x 100	0	9460				
C14	50 x 100	0	9460				
C15	50 x 100	100	9560				
C16	30 x 60	0	9460				
C17	30 x 60	0	9460				
FORMA INTERMEDIÁRIA DO PAVIMENTO TOPO (NÍVEL 9460) ESCALA 1:100

PILARES				VIAS			
NOME	SEÇÃO	ELEVACÃO	NÍVEL	NOME	SEÇÃO	ELEVACÃO	NÍVEL
(m)	(m)	(m)	(m)	(m)	(m)	(m)	(m)
C1	30 x 100	0	9520	I21	20x40	0 / -340	9520 / 9200
C2	50 x 100	100	9620	I22	20x40	0 / -340	9520 / 9200
C3	50 x 100	0	9520	I23	20x40	0 / -340	9520 / 9200
C4	60 x 100	0	9520	I24	20x40	0 / -340	9520 / 9200
C5	60 x 100	0	9520				
C6	50 x 100	0	95				