


Funda  o
Escala 1/75

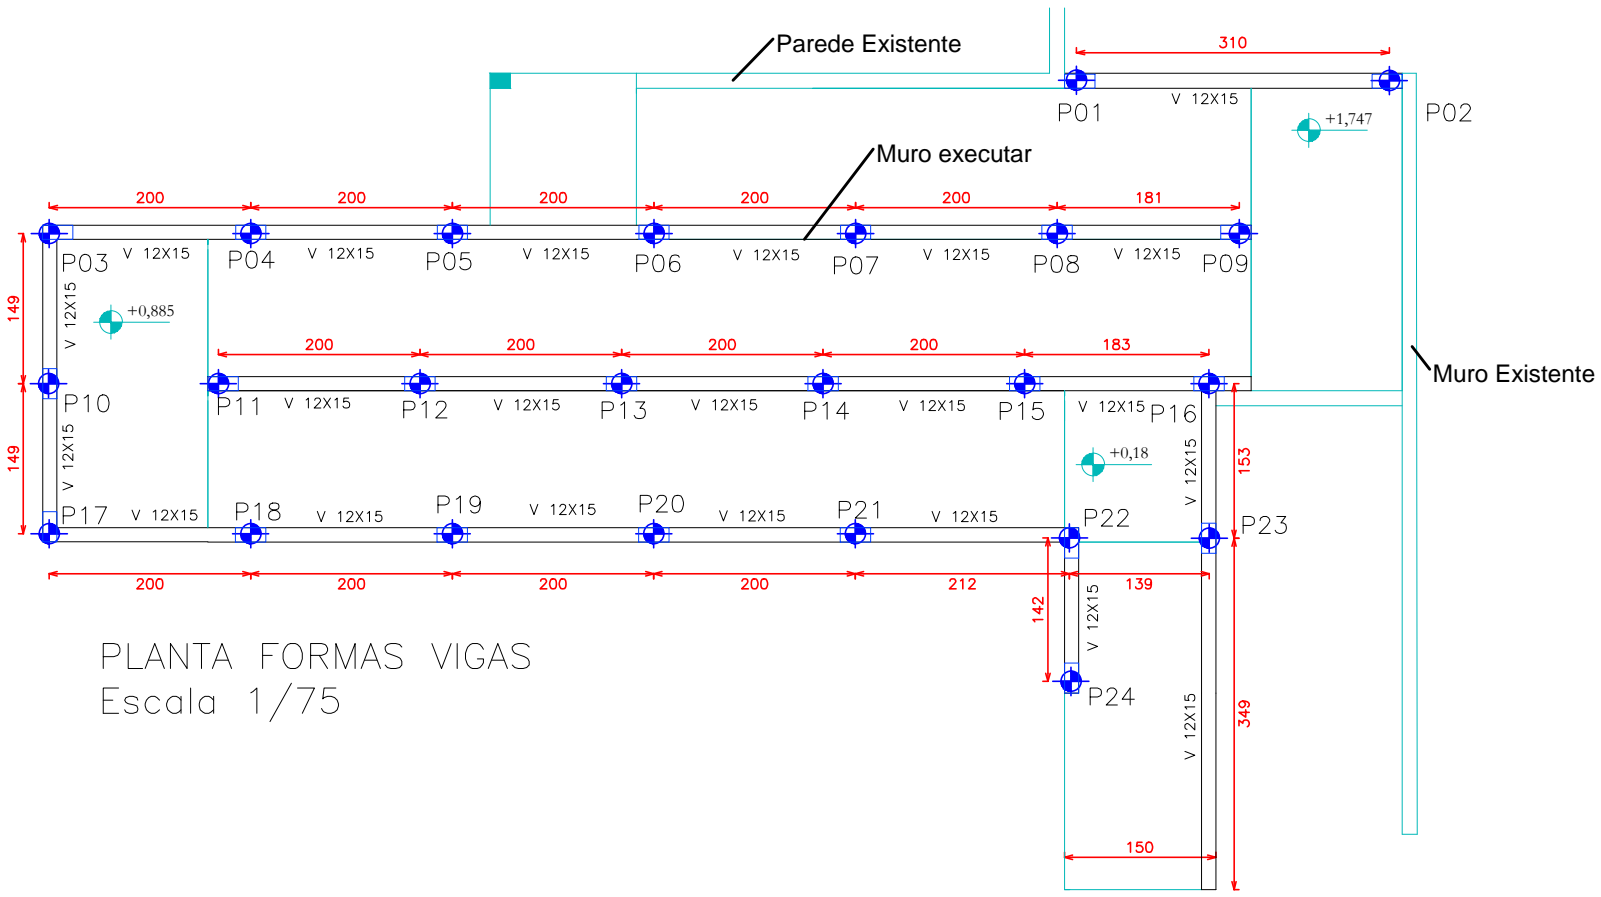

PLANTA FORMAS VIGAS
Escala 1/75


RESUMO DO A O VIGAS
Trel a: 90,50 metros
Concreto (C=20) =1,62m³
Forma: 27,15m²
Escava  o: 0,91m³

Estaca armada com trel a
Profundidade 1 metro D=20cm
Sob Baldrame


RESUMO DO A�O PILARES			
A�O	DIAM	C.TOTAL (m)	PESO (kg)
CA50	8,0	83,24	32,88
CA60	5,0	71,34	10,99
PESO TOTAL			
CA50	32,88		
CA60	10,99		

Concreto (C=20) =0,44m³
Forma: 11,23m²


Viga

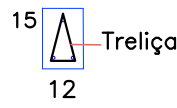

Pilar

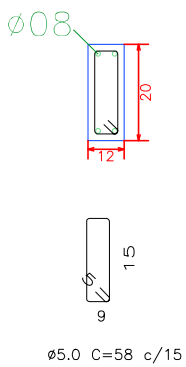

Detalhe
Escala: 1/50
Muro de arrimo – H= Vari vel

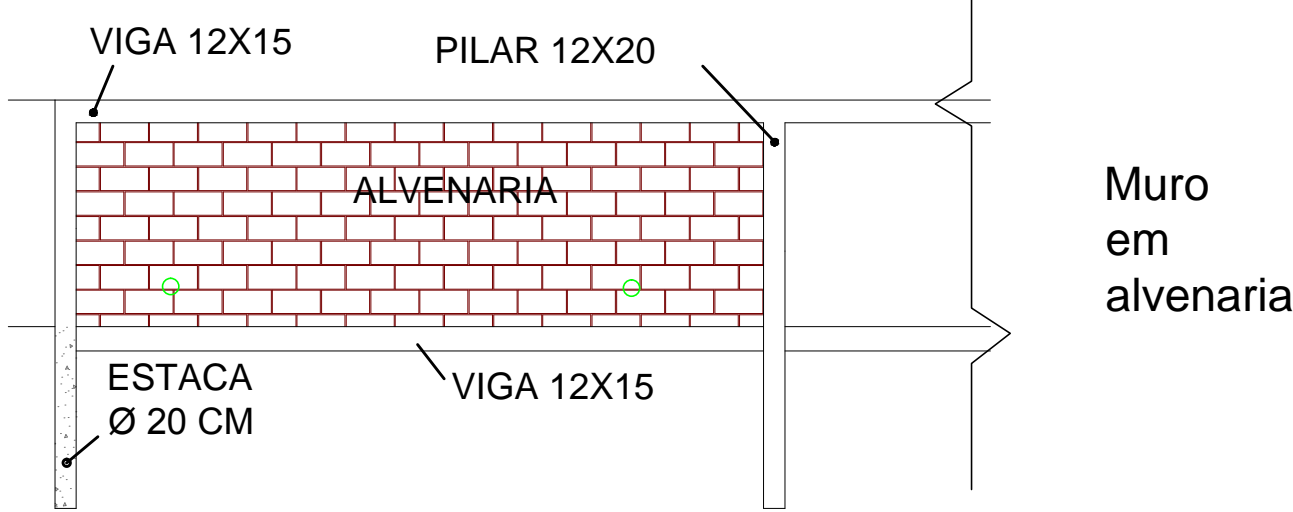

Muro
em
alvenaria

PREFEITURA MUNICIPAL		
Administra��o 2017 / 2020		
ADMINISTRA��O	RESP. T�CNICO	PRANCHAS
		01/01
		PROJETO
		ESTRUTURAL
OBRA	ESCOLA MUNICIPAL 28 DE NOVEMBRO RAMPAS	�REA TOTAL
		64,10m ²
ESPECIFICA��ES		DATA
DETALHE RESUMO PILARES VIGAS		FEVEREIRO/2020
		LOTE
		QUADRA
LOCAL	RUA PADRE ANCHIETA – PARTE NORTE	ESCALA
		INDICADA
MUNIC�PIO	ESTADO	ARQUIVO
DOIS VIZINHOS	PARAN�	